


標題	路線コード	060	図面コード	43-0	路線名	主要地方道橋東和線	県名	山口県	地名	大島郡周防大島町大字平野	図面番号	43	① 現道 2 現道(分離) 3 旧道 4 新道 5 専用自歩道
----	-------	-----	-------	------	-----	-----------	----	-----	----	--------------	------	----	---------------------------------

平面図  
縮尺千分の一

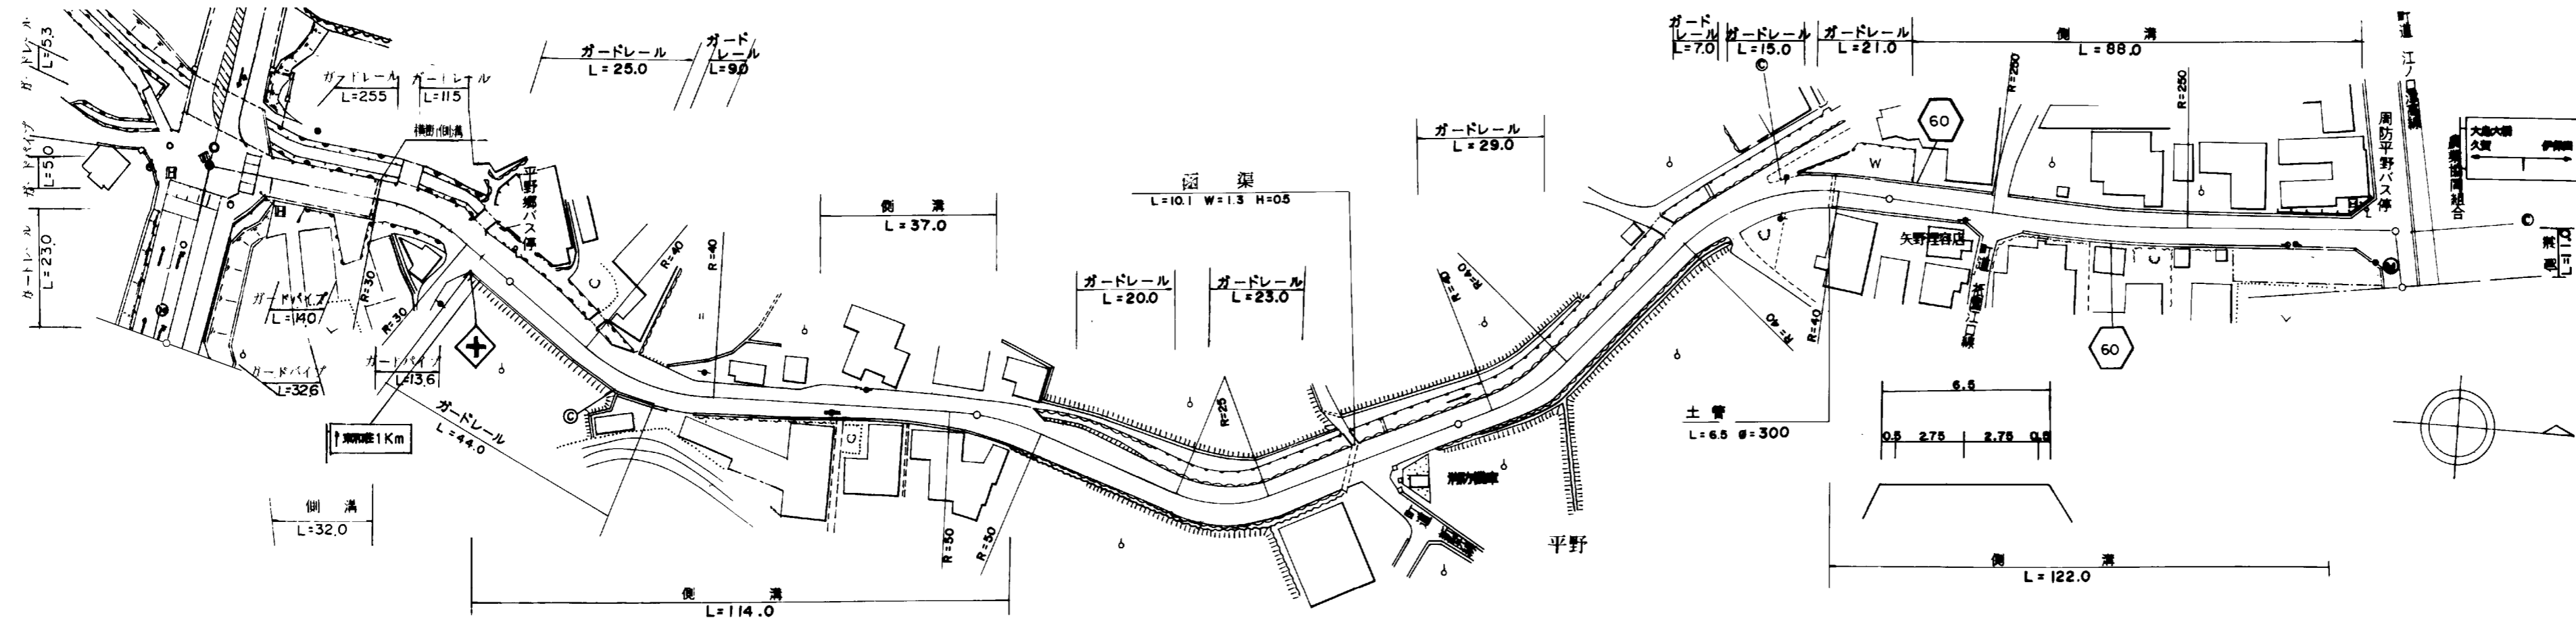

道路台帳修正履歴

カルテ番号	修正内容	調整年月日	業者名
	転記	2005. 3. 31	エムエスシー
2015-01-044	標識撤去 カーブミラー撤去	2015. 3. 31	エムエスシー

区間番号	100.0																																	200.0			300.0			400.0			500.0			510.0		
	1	2	3	4	5	6	7	8	9	10	11	12	13	14	15	16	17	18	19	20	21	22	23	24	25	26	27	28	29	30	31	32	33															
点間距離		24.0	11.0	11.0	21.0	3.0	14.0	8.0	8.0	24.0	6.0	14.0	20.0	5.0	30.0	6.0	5.0	8.0		54.0	26.0		50.5	13.5	9.0	15.0	11.0	3.0	88.0		8.0	1.0	6.0	4.0														
全幅員	全幅員	13.8	14.0	15.6	15.6	7.5	7.0	8.5	8.13	7.0	8.5	6.0	6.1	6.6	6.6	6.6	8.6	7.0	8.0		7.5	6.5	6.5	7.0	9.0	9.0	6.6	6.6	6.6	6.0	6.0	7.8	7.8															
	車道	6.0	6.0	6.0	6.0	6.0	5.5	5.5	5.5	5.5	5.5	5.0	5.0	5.0	5.0	5.0	5.0	5.0	5.5		5.5	5.5	5.5	5.5	5.5	5.5	5.5	5.5	5.0	5.0	5.0	5.0	5.0															
	左側歩道	
	右側歩道	3.5	3.5	
	路肩	左側	3.8	4.0	5.6	5.6	1.0	0.5	1.0	0.5	1.0	0.5	1.0	0.5	1.0	0.5	1.0	0.5	1.0	0.5	1.0	0.5	1.0	0.5	1.0	0.5	1.0	0.5	1.0	0.5	1.0	0.5	1.0	0.5	1.0													
中央分離帯	右側	0.5	0.5	1.0	1.0	0.5	0.5	0.5	0.5	0.5	0.5	0.5	0.5	0.5	0.5	0.5	0.5	0.5	0.5	0.5	0.5	0.5	0.5	0.5	0.5	0.5	0.5	0.5	0.5	0.5	0.5	0.5	0.5	0.5														
側溝	左側	
	右側			0.0	0.0	
その他	
主要工物	
路面種別	AS				AS/as																														as													
舗装区間番号	1	2	3	4	5	6	7	8	
	35.0	49.0	16.0	100.0	100.0	100.0	100.0	100.0																											10.0													

路線名	主要地方道橋東和線		
図面名	206001043-00		
作成年月日	2009年3月31日		
縮尺	1/1000	図面番号	43-00
事務所名	柳井土木建築事務所 (大島分室)		