


平面図  
縮尺千分の一

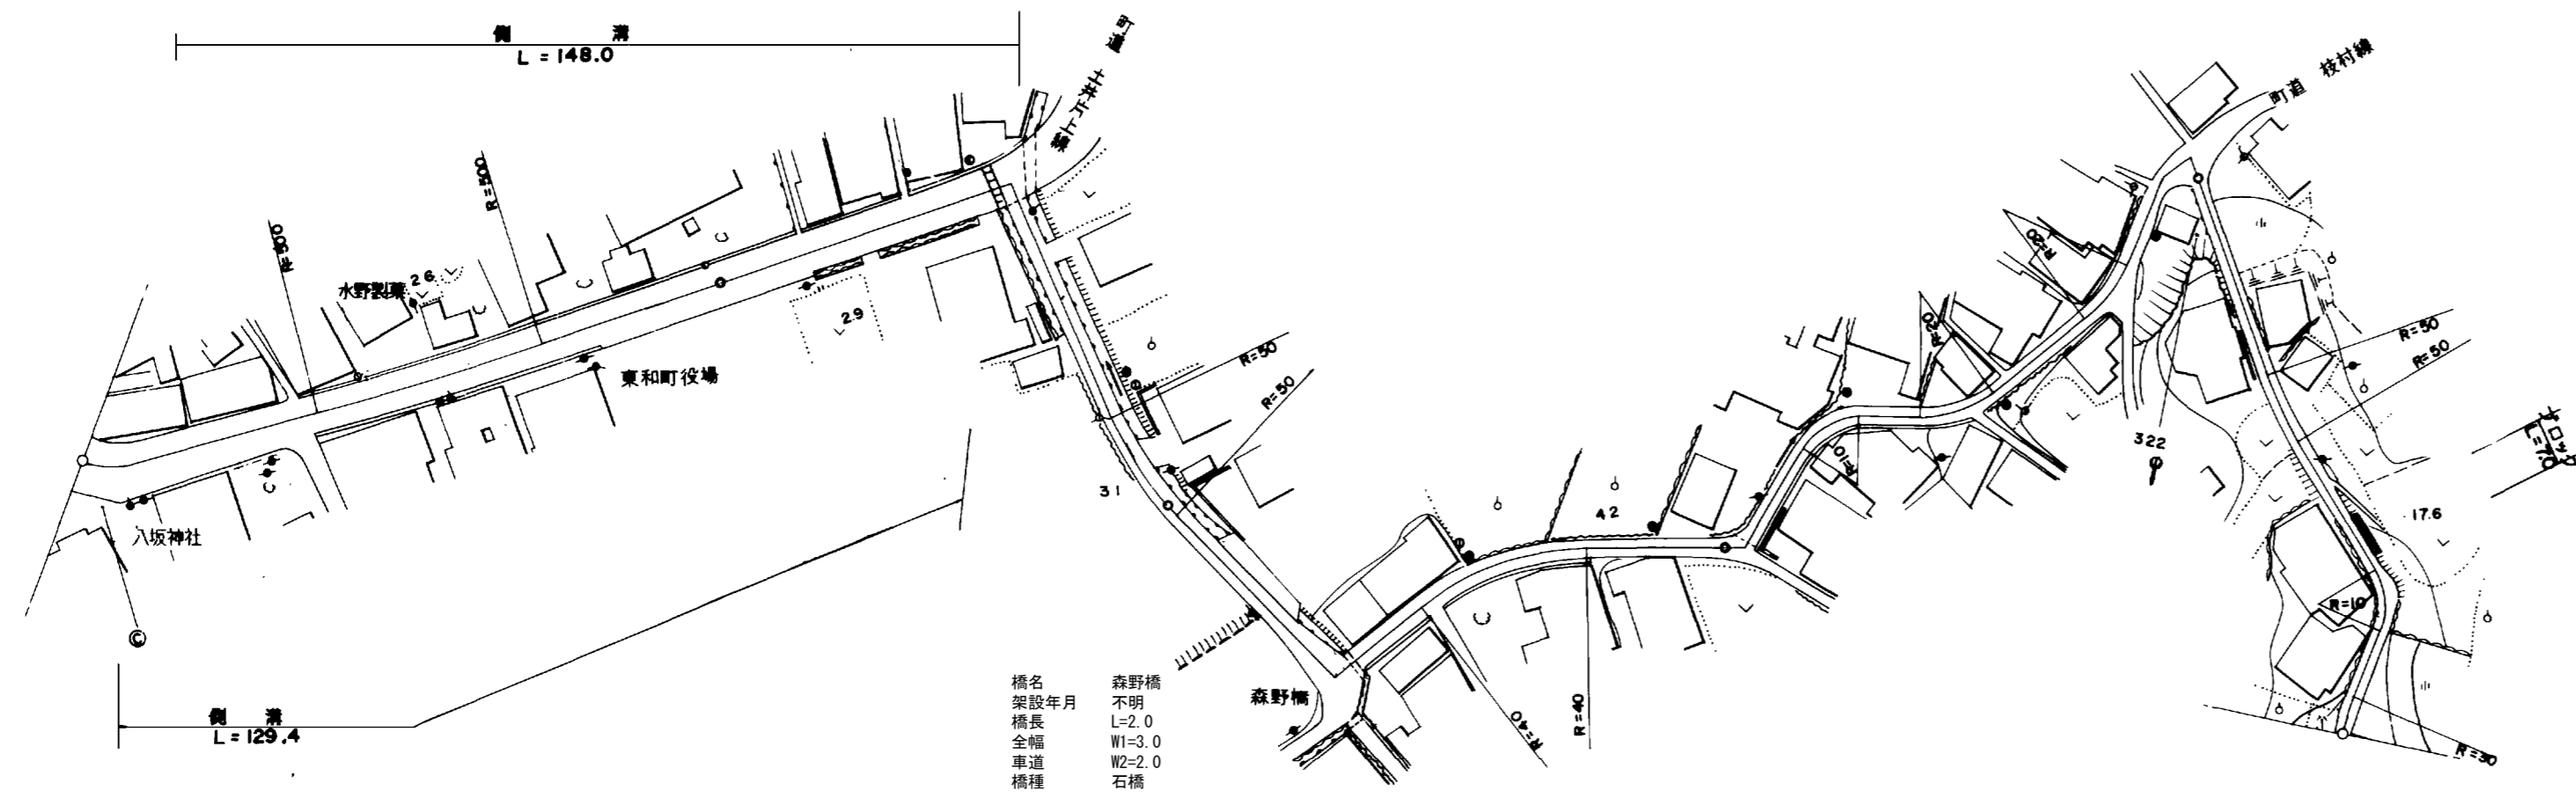

橋名 森野橋  
架設年月 不明  
橋長 L=2.0  
全幅 W1=3.0  
車道 W2=2.0  
橋種 石橋

区間	番号	100.0																					200.0		300.0		400.0		490.0		500.0	
点間	距離	15.6	29.8	45.0	9.6	45.0	3.0	35.0	15.0	21.0	13.0	4.0	60.0	4.0	86.0	7.0	3.0	30.0	48.5	11.5												
全幅員	全幅員	9.1	10.1	7.8	7.4	7.7	6.7	3.5	3.5	3.5	5.5	3.0	3.0	3.0	3.0	5.5	3.0	3.0	3.3	2.5												
	車道	左側	5.5	5.5	5.5	5.0	5.0	5.0	2.5	2.5	2.5	3.0	2.0	2.0	2.0	2.0	2.0	2.0	2.0	2.0	1.5											
		右側	3.6	4.6	2.3	2.4	2.7	1.7	1.0	1.0	1.0	2.5	1.0	1.0	1.0	1.0	3.5	3.0	1.0	1.0	1.0											
	歩道	左側	1.1	1.1	1.1	1.1	1.1	0.85	0.5	0.5	0.5	1.25	0.5	0.5	0.5	0.5	0.5	0.5	0.5	0.5	0.5											
		右側	2.5	3.5	1.2	1.3	1.6	0.95	0.5	0.5	0.5	1.25	0.5	0.5	0.5	0.5	1.75	1.75	0.5	0.5	0.5											
中央																																
側溝	左側	(0.6)	(0.6)	(0.6)	(0.6)	(0.6)	(0.6)																									
	右側		(0.6)	(0.6)	(0.6)	(0.6)	(0.6)																									
その他																																
主要	工作物										10950																					
路面	種別	as																					as/Co		Co							
舗装	区間	1				2				3				4				5				6				7						
番号		100.0				100.0				38.0				2.0				60.0				100.0				90.0						

道路台帳修正履歴

カルテ番号	修正内容	調整年月日	業者名
	転記	2005.3.31	エムエスシー
2009-01-084	橋梁諸元変更	2010.3.31	エムエスシー
2015-01-045	カーブミラー撤去	2015.3.31	エムエスシー

路線名	主要地方道橋東和線		
図面名	206001045-00		
作成年月日	2009年3月31日		
縮尺	1/1000	図面番号	45-00
事務所名	柳井土木建築事務所 (大島分室)		