


標題	路線コード	060	図面コード	53-0	路線名	主要地方道橋東和線	県名	山口県	地名	大島郡周防大島町大字小泊	図面番号	53	① 現道 2 現道(分離) 3 旧道 4 新道 5 専用自歩道
----	-------	-----	-------	------	-----	-----------	----	-----	----	--------------	------	----	---------------------------------

平面図
縮尺千分の一

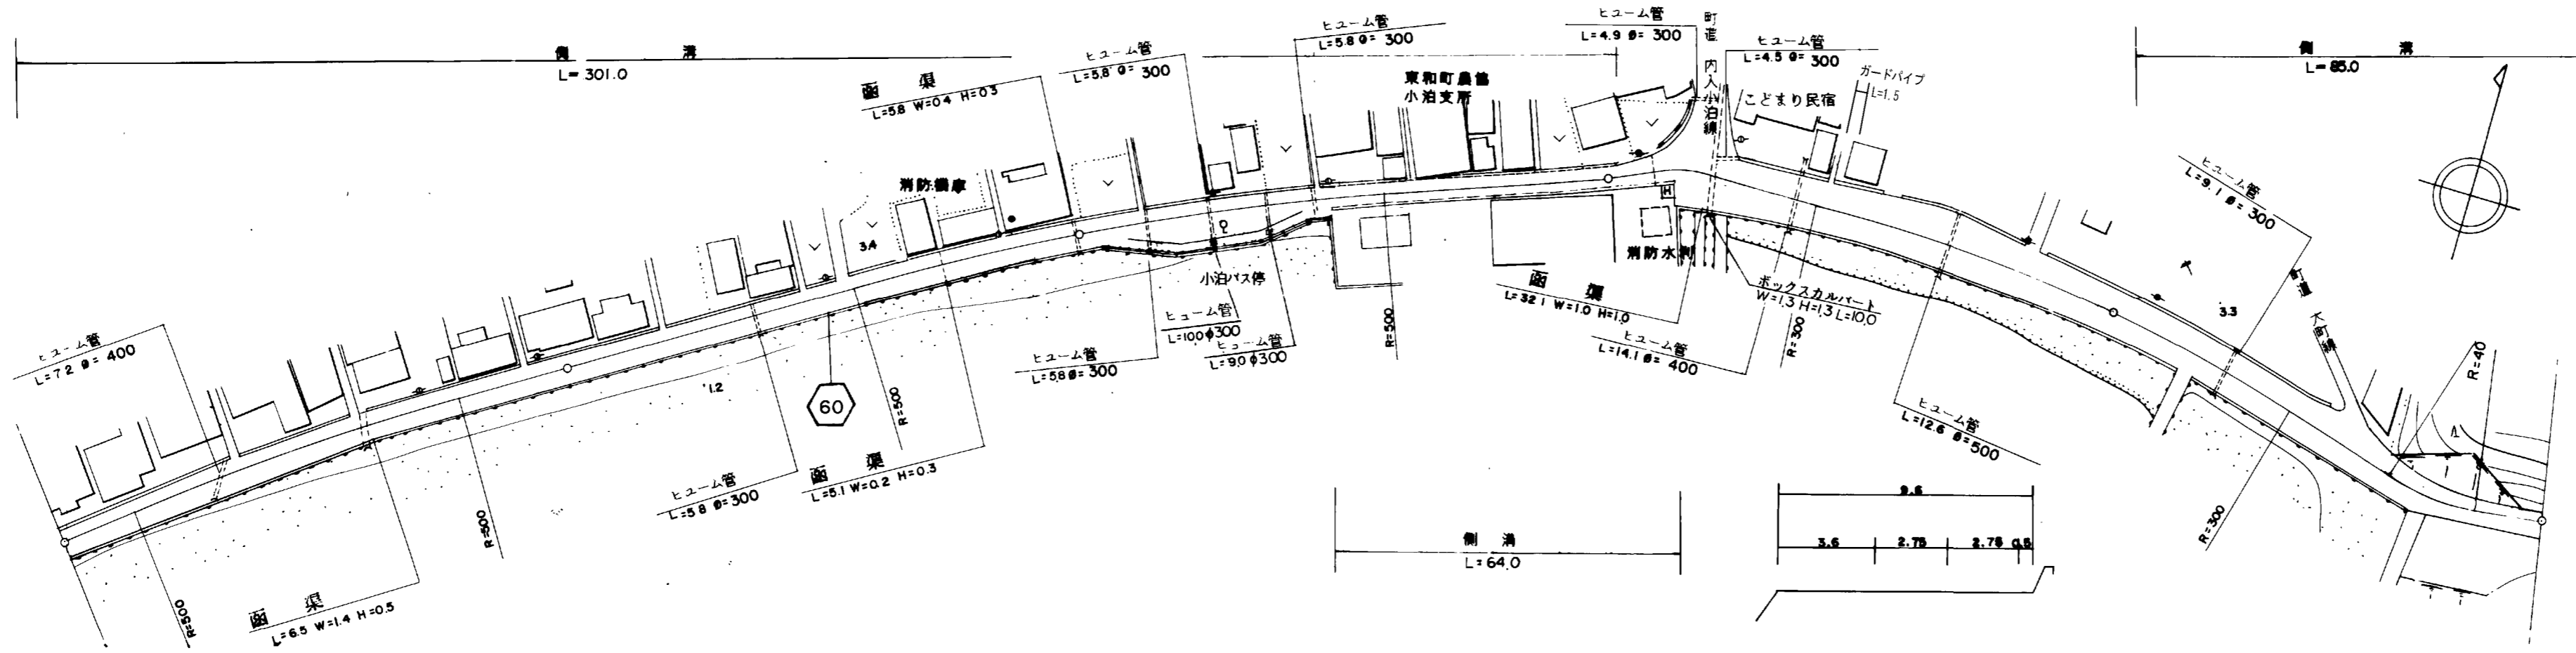

道路台帳修正履歴

カルテ番号	修正内容	調整年月日	業者名
	転記	2005. 3. 31	エムエスシー
2015-01-047	カーブミラー撤去	2015. 3. 31	エムエスシー
2017-01-019	ガードパイプ設置	2018. 3. 30	エムエスシー

区間	番号	100.0																								200.0		300.0				400.0				490.0		500.0	
		1	2	3	4	5	6	7	8	9	10	11	12	13	14	15	16	17	18	19	20	21	22	23	24														
点間	距離		65.5	34.5		57.5		42.5	5.0	4.0	10.0	13.0	10.0	6.0	30.0	27.0	11.0	15.5	38.4	16.6	17.5	5.0	35.0	22.0	5.0	5.0	18.0												
全幅員	全幅員	5.9	6.0	6.0	6.0	6.0	6.0	6.0	6.9	9.7	9.5	6.9	5.2	5.0	4.9	5.6	9.6	11.0	9.5	8.7	8.4	9.0	8.8	8.5	7.2	5.9	5.9												
	車道	左側	4.0	4.0	4.0	4.0	4.0	4.0	4.0	4.0	4.0	4.0	4.0	3.0	3.0	3.5	5.5	5.5	5.5	5.0	5.5	5.5	5.5	5.0	5.0	4.5	4.0	4.0											
		右側																																					
	歩道	左側																																					
		右側																																					
中央																																							
路肩	左側	1.1	1.1	1.1	1.1	1.1	1.1	1.1	1.1	1.1	1.1	1.1	1.1	1.1	1.1	1.1	1.1	1.1	1.1	1.1	1.1	1.1	1.1	1.1	1.1	1.1	1.1	1.1	1.1	1.1	1.1								
	右側	0.8	0.9	0.9	0.9	0.9	0.9	0.9	0.9	0.9	0.9	0.9	0.9	0.9	0.9	0.9	0.9	0.9	0.9	0.9	0.9	0.9	0.9	0.9	0.9	0.9	0.9	0.9	0.9	0.9	0.9	0.9							
側溝	左側	(0.6)	(0.6)	(0.6)	(0.6)	(0.6)	(0.6)	(0.6)	(0.6)	(0.6)	(0.6)	(0.6)	(0.6)	(0.6)	(0.6)	(0.6)	(0.6)	(0.6)	(0.6)	(0.6)	(0.6)	(0.6)	(0.6)	(0.6)	(0.6)	(0.6)	(0.6)	(0.6)	(0.6)	(0.6)	(0.6)	(0.6)							
	右側																																						
その他																																							
主要	工作物																																						
路面	種別	as																																					
舗装	区間	1	2	3	4	5																																	
	番号	100.0	100.0	100.0	100.0	90.0																																	

路線名	主要地方道橋東和線		
図面名	206001053-00		
作成年月日	2009年3月31日		
縮尺	1/1000	図面番号	53-00
事務所名	柳井土木建築事務所 (大島分室)		