


平面図 縮尺千分の一

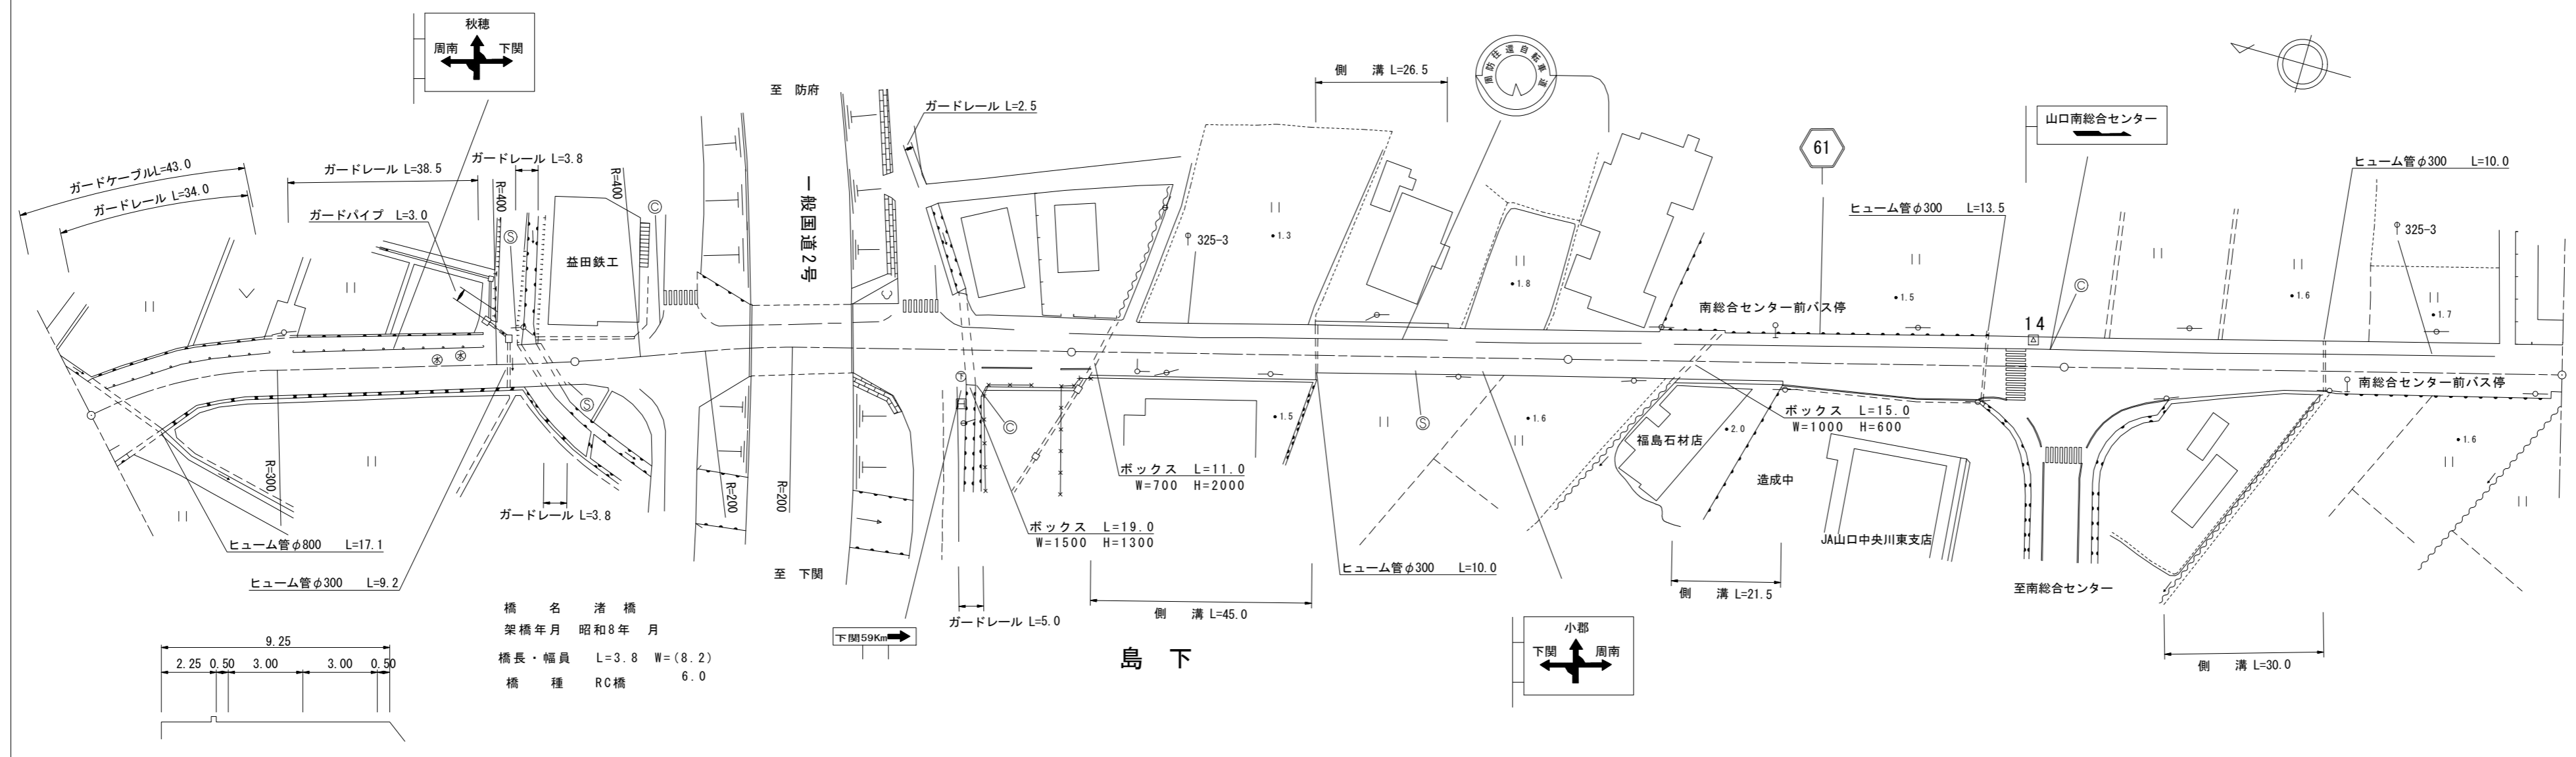

道路台帳修正履歴

| カルテ番号 | 修正内容 | 調整年月日 | 業者名 |
|-------------|-------|-------------|--------|
| | 転記 | 2008. 3. 31 | 山口建設コン |
| 2010-07-057 | ベクタ変換 | 2011. 3. 31 | 山口建設コン |
| 2018-07-039 | 平面修正 | 2019. 3. 29 | 山口建設コン |
| | | | |
| | | | |

| 区間番号 | 100.0 | |
|---|
| | 1 | 2 | 3 | 4 | 5 | 6 | 7 | 8 | 9 | 10 | 11 | 12 | 13 | 14 | 15 | 16 | 17 | 18 | 19 | 20 | 21 | 22 | 23 | 24 | 25 | 26 | 27 | 28 | 29 | 30 | 31 | 32 | 33 | 34 | 35 | 36 | 37 | 38 | 39 | 40 | 41 | 42 | 43 | 44 | 45 | 46 | | |
| 点間距離 | 3.0 | 13.0 | 7.0 | | 58.5 | 9.5 | 3.8 | 5.2 | 12.5 | 5.0 | 4.5 | 4.0 | 9.5 | | 21.5 | 6.0 | 5.0 | 6.0 | 6.0 | 6.0 | 7.0 | 7.0 | 4.0 | 27.0 | 24.0 | 18.0 | 4.0 | 8.0 | 6.5 | 6.5 | 7.0 | 7.0 | 7.0 | 8.0 | 3.0 | 12.0 | 12.0 | 10.0 | 11.0 | 11.5 | 11.5 | 8.0 | 10.0 | 9.0 | | | | |
| 全幅員 | 14.5 | 16.0 | 13.0 | 11.5 | 10.7 | 8.2 | 8.75 | 8.99 | 9.55 | 9.0 | 6.5 | 6.0 | 14.0 | 14.5 | 15.0 | 15.5 | 16.0 | 14.5 | 14.5 | 14.5 | 14.5 | 14.5 | 11.05 | 9.25 | 9.25 | 9.25 | 9.25 | 9.7 | 9.7 | 9.6 | 9.95 | 10.75 | 11.2 | 11.6 | 12.05 | 12.55 | 12.55 | 12.8 | 12.95 | 11.8 | 10.7 | 10.7 | 10.55 | 10.2 | | | | |
| | 8.8 | 8.3 | 6.0 | 6.0 | 6.0 | 6.0 | 6.0 | 6.0 | 6.0 | 6.0 | 6.0 | 6.0 | 6.0 | 6.0 | 6.0 | 6.0 | 6.0 | 6.0 | 6.0 | 6.0 | 6.0 | 6.0 | 6.0 | 6.0 | 6.0 | 6.0 | 6.0 | 6.0 | 6.0 | 6.0 | 6.0 | 6.0 | 6.0 | 6.0 | 6.0 | 6.0 | 6.0 | 6.0 | 6.0 | 6.0 | 6.0 | 6.0 | 6.0 | 6.0 | 6.0 | | | |
| 全幅員内 | 2.7 | 2.7 | 2.7 | 2.7 | 2.8 | 2.7 | 2.7 | 2.7 | 2.7 | 2.7 | 2.7 | 2.7 | 2.7 | 2.7 | 2.7 | 2.7 | 2.7 | 2.7 | 2.7 | 2.7 | 2.7 | 2.7 | 2.25 | 2.25 | 2.25 | 2.25 | 2.25 | 2.25 | 2.25 | 2.25 | 2.25 | 2.25 | 2.25 | 2.25 | 2.25 | 2.25 | 2.25 | 2.25 | 2.25 | 2.25 | 2.25 | 2.25 | 2.25 | 2.25 | 2.25 | | | |
| | 0.5 | 0.5 | 0.5 | 0.5 | 0.5 | 0.5 | 0.5 | 0.5 | 0.5 | 0.5 | 0.5 | 0.5 | 0.5 | 0.5 | 0.5 | 0.5 | 0.5 | 0.5 | 0.5 | 0.5 | 0.5 | 0.5 | 0.5 | 0.5 | 0.5 | 0.5 | 0.5 | 0.5 | 0.5 | 0.5 | 0.5 | 0.5 | 0.5 | 0.5 | 0.5 | 0.5 | 0.5 | 0.5 | 0.5 | 0.5 | 0.5 | 0.5 | 0.5 | 0.5 | 0.5 | | | |
| 側溝 | |
| |
| 主要工物 | | | | | | 07192 | |
| 路面種別 | AS | |AS |
| 舗装区間番号 | 1 | | | | | 2 | 3 | | | | | | 4 | | | | | | | | | | | 5 | | | | | | | | | | | | | | | | | | | | | | | | |

| | |
|-------|------------------|
| 路線名 | 主要地方道 山口小郡秋穂線 |
| 図面名 | 206107031-00 |
| 作成年月日 | 2009年3月31日 |
| 縮尺 | 1/1000 |
| 図面番号 | 31-00 |
| 事務所名 | 防府土木建築事務所 (山口支所) |