


平面図
縮尺千分の一

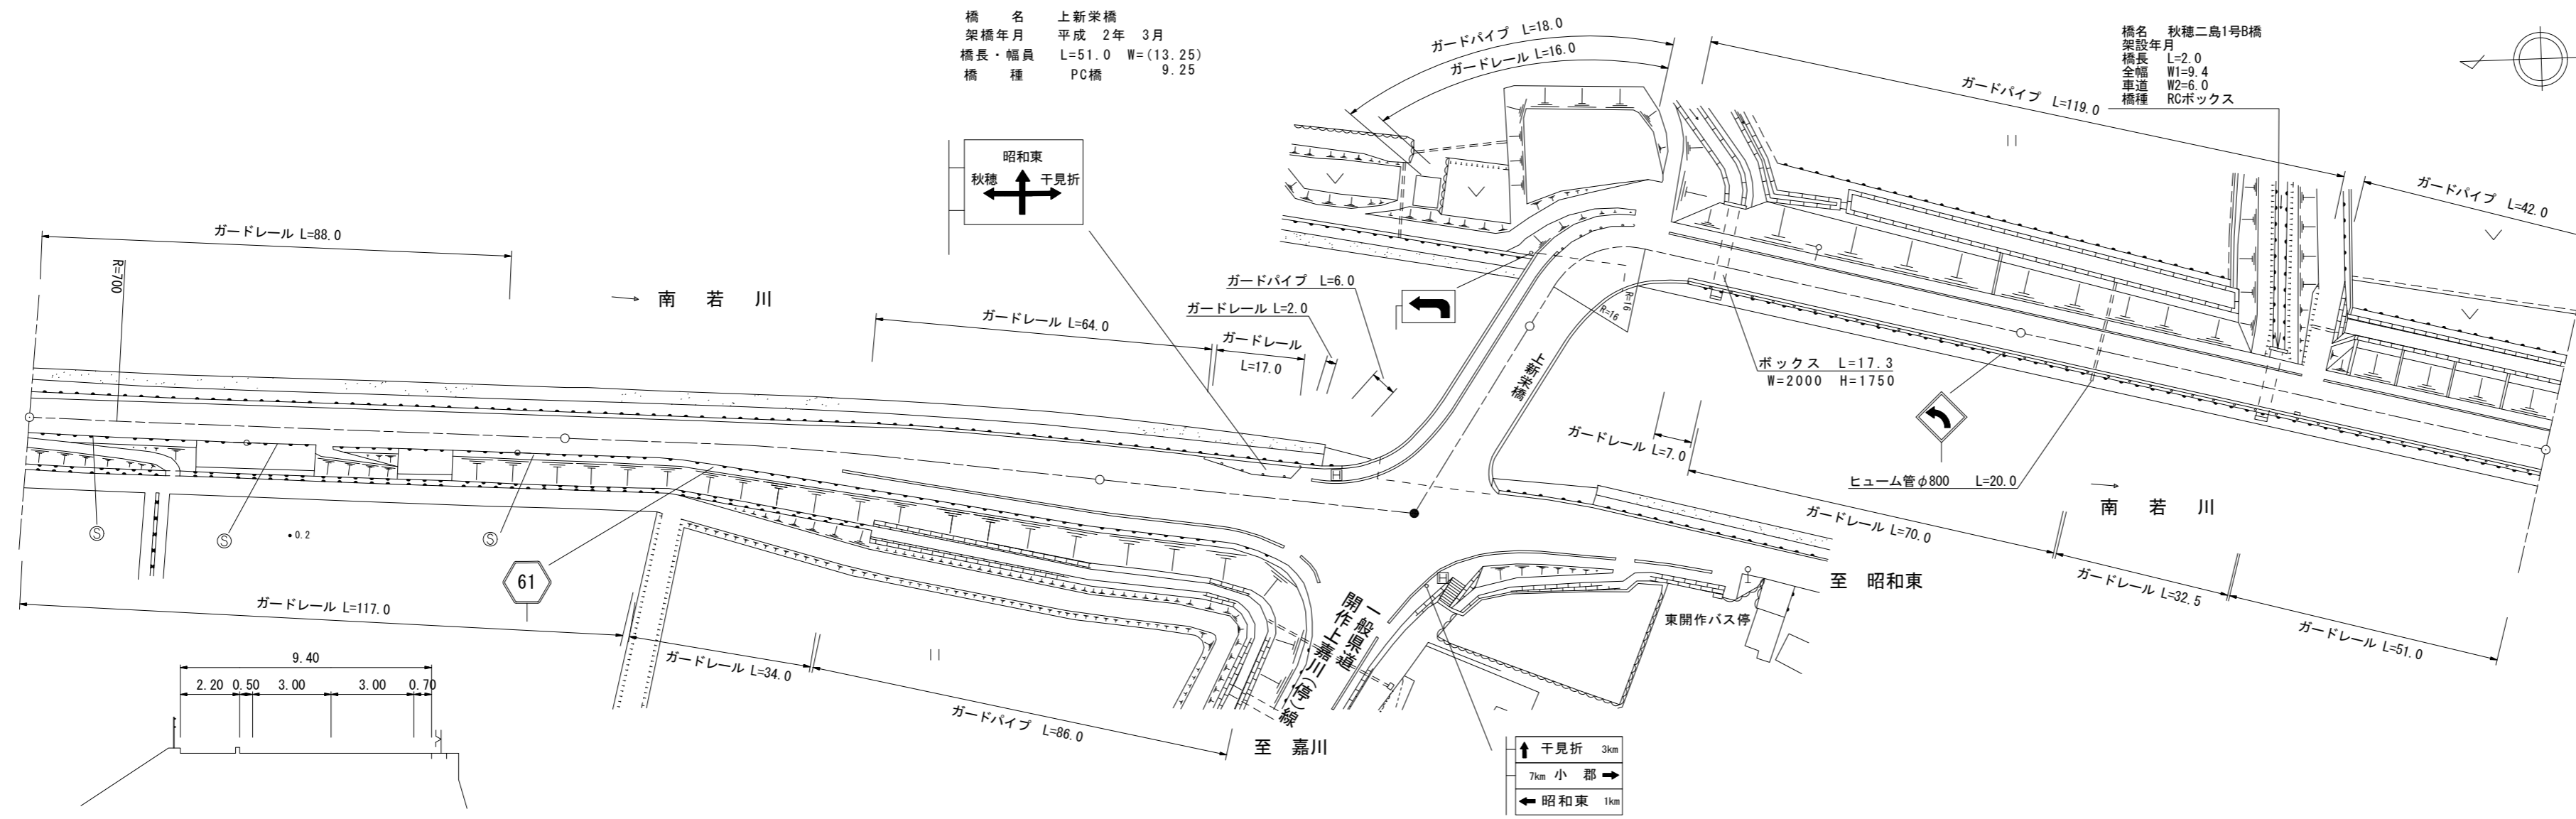

道路台帳修正履歴

カルテ番号	修正内容	調整年月日	業者名
	転記	2006. 3. 31	山口建設コン
2010-07-057	ベクタ変換	2011. 3. 31	山口建設コン
2019-07-062	橋梁諸元追加	2020. 3. 31	山口建設コン

区間	番号	距離																															
		1	2	3	4	5	6	7	8	9	10	11	12	13	14	15	16	17	18	19	20	21	22	23	24	25	26	27	28	29	30	31	
全幅員		7.0	7.0	7.0	11.0	11.8	12.5	13.5	14.0	14.5	14.85	15.08	15.2	15.2	12.7	16.5	18.7	15.5	15.5	13.0	13.0	13.0	13.5	14.05	14.25	14.15	13.5	11.95	11.2	9.7	9.4	9.4	9.4
全幅員内訳	車道	6.0	6.0	6.0	6.0	6.5	6.95	7.45	7.9	8.3	8.65	8.88	9.0	9.0	9.0	9.0	9.0	9.0	9.0	9.0	9.0	9.5	10.05	10.25	10.25	9.25	8.25	7.5	6.0	6.0	6.0		
	左側歩道				0.9	0.9	0.9	0.9	0.9	0.9	0.9	0.9	0.9	0.9	0.9	0.9	0.9	0.9	0.9	0.9	0.9	0.9	0.9	0.9	0.9	0.9	0.9	0.9	0.9	0.9	0.9	0.9	
	右側歩道				0.9	0.9	0.9	0.9	0.9	0.9	0.9	0.9	0.9	0.9	0.9	0.9	0.9	0.9	0.9	0.9	0.9	0.9	0.9	0.9	0.9	0.9	0.9	0.9	0.9	0.9	0.9	0.9	
	左側路肩	0.5	0.5	0.5	2.3	2.6	2.85	3.35	3.4	3.5	3.5	3.5	3.5	3.5	3.5	3.5	3.5	3.5	3.5	3.5	3.5	3.5	3.5	3.5	3.5	3.5	3.5	3.5	3.5	3.5	3.5	3.5	
	右側路肩	0.5	0.5	0.5	2.3	2.6	2.85	3.35	3.4	3.5	3.5	3.5	3.5	3.5	3.5	3.5	3.5	3.5	3.5	3.5	3.5	3.5	3.5	3.5	3.5	3.5	3.5	3.5	3.5	3.5	3.5	3.5	
中央分離帯																																	
側溝	左側																																
側溝	右側																																
その他																																	
主要	工作物																07197	07197	07197	07197												07202	
路面	種別	as	as/AS																														as
舗装	区間番号	1	2	3	4	5	6	7	8																								
		100.0	100.0	59.0	6.0	35.0	16.0	84.0	100.0																								

路線名	主要地方道 山口小郡秋穂線		
図面名	206107037-00		
作成年月日	2009年3月31日		
縮尺	1/1000	図面番号	37-00
事務所名	防府土木建築事務所 (山口支所)		