


標題	路線コード	061	図面コード	43-0	路線名	主要地方道 山口小郡秋穂線	県名	山口県	地名	山口市秋穂二島	図面番号	43	① 現道 2 現道(分離) 3 旧道 4 新道 5 専用自歩道
----	-------	-----	-------	------	-----	---------------	----	-----	----	---------	------	----	---------------------------------

平面図  
縮尺千分の一

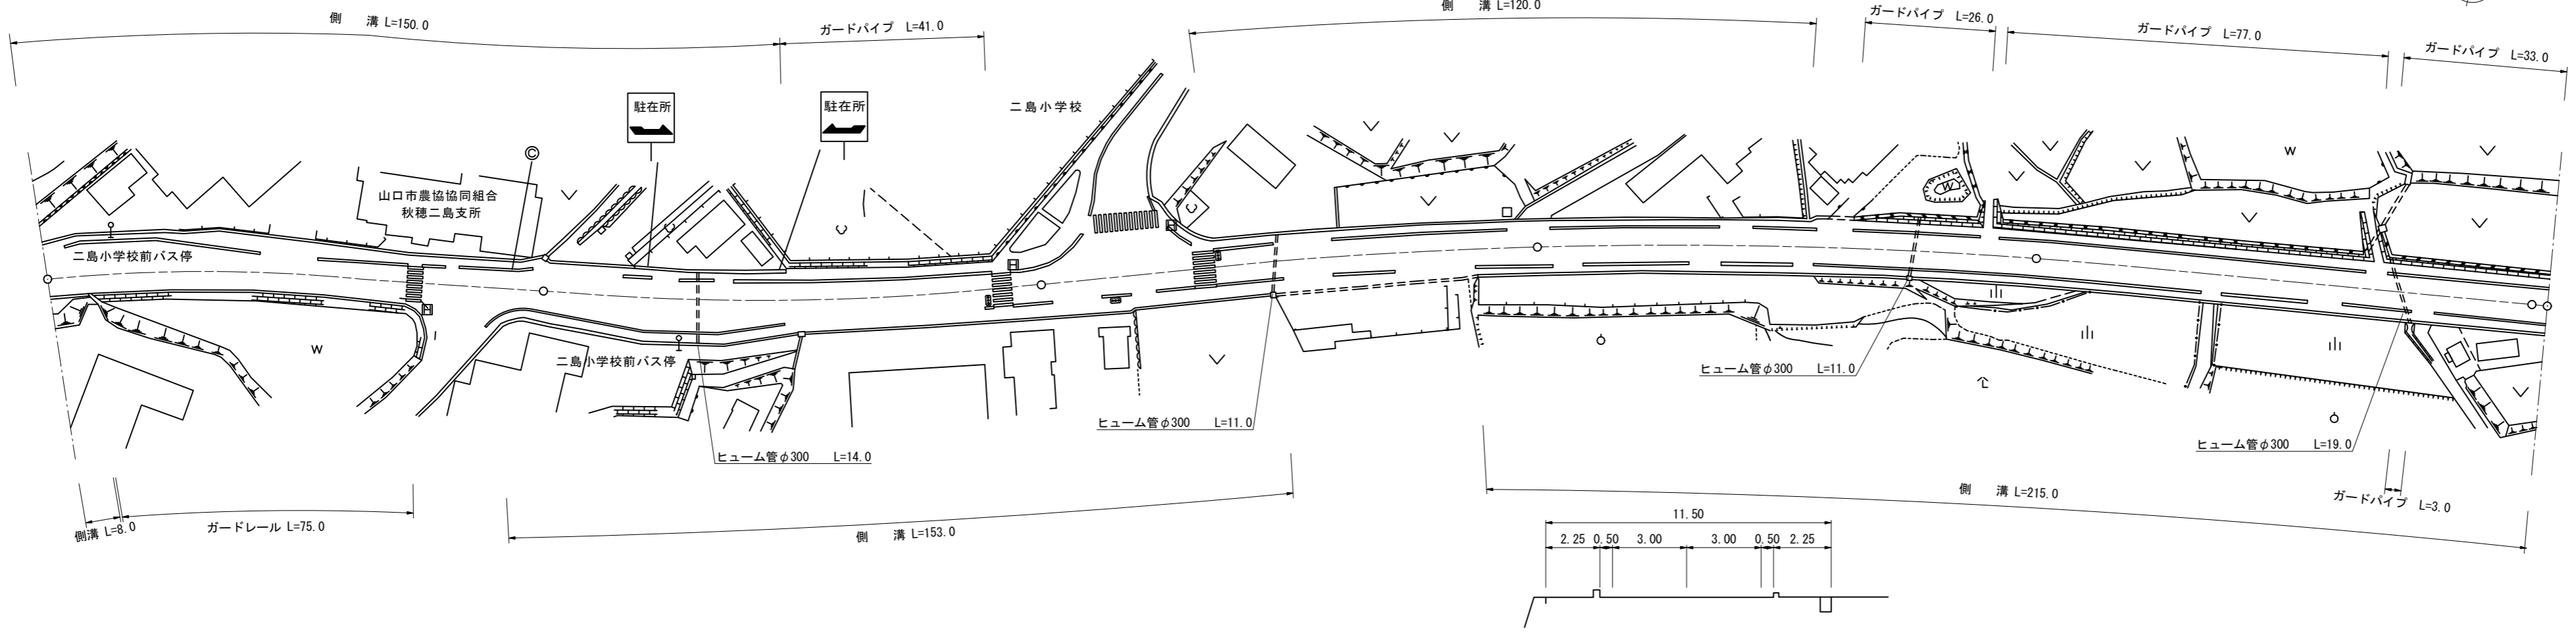

道路台帳修正履歴

カルテ番号	修正内容	調整年月日	業者名
	転記	2006. 3. 31	山口建設コン
2010-07-057	ベクタ変換	2011. 3. 31	山口建設コン

区間番号	100.0																																						200.0										300.0										400.0										500.0	
	1	2	3	4	5	6	7	8	9	10	11	12	13	14	15	16	17	18	19	20	21	22	23	24	25	26	27	28	29	30	31	32	33	34	35	36	37	38																																
点間距離	3.5	3.5	2.0		13.0					24.0		24.0	5.0	5.0	5.0	5.0	5.0	5.0	11.0	4.0	5.0	5.0	5.0	18.0	16.0	11.0	18.0	17.0	11.0	42.0	12.0			56.0	7.0			37.0	35.0	38.0	27.0	3.0																												
全幅員	11.7	12.25	12.25		12.25					10.05		12.25	14.0	13.0	13.7	14.3	14.9	15.5	11.0	15.25	15.3	14.65	14.0	13.0	12.25	12.63	13.25	12.75	12.55	11.5	11.5			11.5	11.5			11.5	11.5	11.5	11.5	11.5																												
全幅員内訳	車道	7.95	8.5	9.0		9.0				6.0		6.0	6.6	6.6	7.2	7.8	8.4	9.0	6.0	6.0	6.0	6.0	6.0	6.0	6.0	6.0	6.0	6.0	6.0	6.0	6.0	6.0	6.0	6.0	6.0	6.0	6.0	6.0	6.0	6.0	6.0	6.0																												
	歩道	2.25	2.25	2.25		2.25				2.25		2.25	2.4	2.5	2.5	2.5	2.5	2.5	2.25	2.25	2.25	2.25	2.25	2.25	2.25	2.25	2.25	2.25	2.25	2.25	2.25	2.25	2.25	2.25	2.25	2.25	2.25	2.25	2.25	2.25	2.25	2.25	2.25																											
	左側	0.5	0.5	0.5		0.5				0.5		0.5	0.5	0.5	0.5	0.5	0.5	0.5	0.5	0.5	0.5	0.5	0.5	0.5	0.5	0.5	0.5	0.5	0.5	0.5	0.5	0.5	0.5	0.5	0.5	0.5	0.5	0.5	0.5	0.5	0.5	0.5	0.5	0.5																										
	右側	1.0	1.0	1.0		1.0				1.3		1.3	0.5	0.5	0.5	0.5	0.5	0.5	0.5	0.5	0.5	0.5	0.5	0.5	0.5	0.5	0.5	0.5	0.5	0.5	0.5	0.5	0.5	0.5	0.5	0.5	0.5	0.5	0.5	0.5	0.5	0.5	0.5	0.5	0.5																									
中央分離帯	
側溝	左側	(0.6)	(0.6)	(0.6)		(0.6)				(0.6)		(0.6)	(0.6)	(0.6)	(0.6)	(0.6)	(0.6)	(0.6)	(0.6)	(0.6)	(0.6)	(0.6)	(0.6)	(0.6)	(0.6)	(0.6)	(0.6)	(0.6)	(0.6)	(0.6)	(0.6)	(0.6)	(0.6)	(0.6)	(0.6)	(0.6)	(0.6)	(0.6)	(0.6)	(0.6)	(0.6)	(0.6)	(0.6)	(0.6)																										
	右側	(0.5)	(0.5)	(0.5)		(0.5)				(0.5)		(0.5)	(0.5)	(0.5)	(0.5)	(0.5)	(0.5)	(0.5)	(0.5)	(0.5)	(0.5)	(0.5)	(0.5)	(0.5)	(0.5)	(0.5)	(0.5)	(0.5)	(0.5)	(0.5)	(0.5)	(0.5)	(0.5)	(0.5)	(0.5)	(0.5)	(0.5)	(0.5)	(0.5)	(0.5)	(0.5)	(0.5)	(0.5)	(0.5)	(0.5)																									
その他	
主要工物	
路面種別	AS	AS																								
舗装区間番号										1																																				6																								

路線名	主要地方道 山口小郡秋穂線
図面名	206107043-00
作成年月日	2009年3月31日
縮尺	1/1000
図面番号	43-00
事務所名	山口土木建築事務所