


① 現道 2 現道(分離) 3 旧道 4 新道 5 専用自歩道

平面図 縮尺千分の一

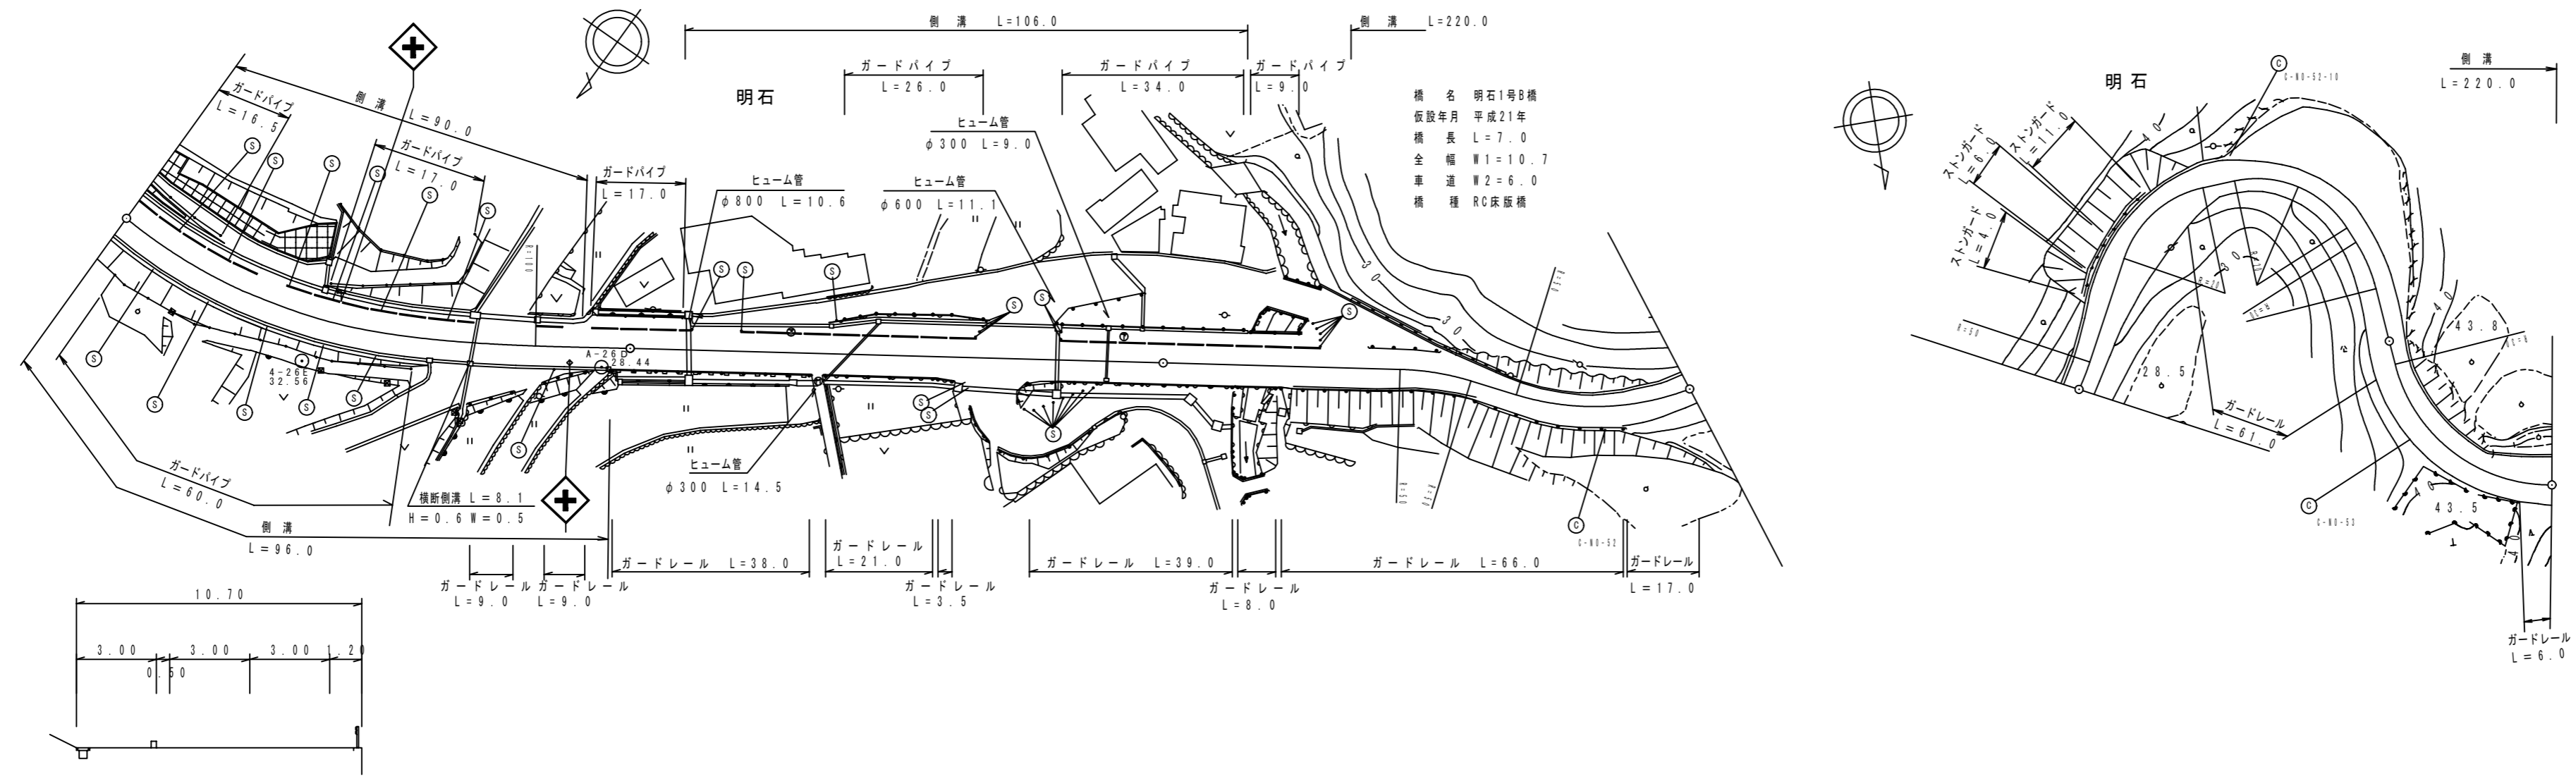

道路台帳修正履歴

カルテ番号	修正内容	調整年月日	業者名
	転記	2004.03.31	富士調査
2009-14-015	歩道設置	2009.03.31	富士調査

区間番号	100.0 200.0 300.0 400.0 445.0 500.0																																
	1	2	3	4	5	6	7	8	9	10	11	12	13	14	15	16	17	18	19	20	21	22	23	24	25	26	27	28	29	30	31		
点間距離		40.0	20.0	9.0	14.0	7.0	3.0	3.0	4.0	11.0	26.0	9.0	21.0	14.0	19.0	17.0	7.0	6.0	8.0	13.0	13.0	12.0	24.0	13.0	17.0	15.0	7.0	4.0	42.0	2.0	31.0	14.0	
全幅員	全幅員	10.25	10.25	9.85	9.85	9.85	9.85	10.1	10.1	10.1	10.1	11.2	11.2	10.7	10.7	10.7	10.7	10.7	7.7	7.2	6.7	6.2	6.0	7.5	9.5	7.0	6.5	5.5	7.0	7.0	7.5		
	車道	6.5	6.5	6.3	6.2	6.1	6.1	6.1	6.0	6.0	6.0	6.0	6.0	6.0	6.0	6.0	6.0	6.0	6.0	5.5	5.0	4.5	5.0	5.5	6.0	6.0	5.5	4.5	5.0	5.0	5.5		
	歩道	2.0	2.0	1.8	1.9	1.7	1.7	2.4	2.4	2.4	2.4	3.5	3.5	3.0	3.0	3.0	3.0	3.0	1.2	1.2	1.2	1.0	1.0	1.0	1.0	0.5	0.5	0.5	1.0	1.0	1.0		
	左側	0.5	0.5	0.5	0.5	0.5	0.5	0.5	0.5	0.5	0.5	0.5	0.5	0.5	0.5	0.5	0.5	0.5	0.5	0.5	0.5	0.5	0.5	0.5	0.5	0.5	0.5	0.5	0.5	0.5	0.5		
	右側	1.25	1.25	1.25	1.25	1.25	1.25	1.25	1.25	1.25	1.25	1.25	1.25	1.25	1.25	1.25	1.25	1.25	1.25	1.25	1.25	1.25	1.0	1.0	1.0	1.0	1.0	1.0	1.0	1.0	1.0		
側溝	左側 (0.6)	(0.6)	(0.7)	(0.7)	(0.85)	(0.85)	(0.85)	(0.9)	(0.9)	(0.9)	(0.5)	(0.5)	(0.5)	(0.5)	(0.5)	(0.5)	(0.5)	(0.5)	(0.6)	(0.6)	(0.6)	(0.6)	(0.6)	(0.6)	(0.6)	(0.6)	(0.6)	(0.6)	(0.6)	(0.6)	(0.6)		
右側	(0.5)	(0.5)	(0.5)	(0.5)	(0.5)	(0.5)	(0.5)	(0.5)	(0.5)	(0.5)	(0.5)	(0.5)	(0.5)	(0.5)	(0.5)	(0.5)	(0.5)	(0.5)	(0.5)	(0.5)	(0.5)	(0.5)	(0.5)	(0.5)	(0.5)	(0.5)	(0.5)	(0.5)	(0.5)	(0.5)	(0.5)		
その他													0.0	0.0	7.2	5.4	0.0	0.0	0.0														
主要工物																14309																	
路面種別	AS															AS	as															as	
舗装区間		1									2					3							4							5		6	
番号		100.0									100.0					38.0						62.0							100.0		45.0		

路線名	主要地方道 萩三隅線
図面名	206414027-00
作成年月日	2011年3月31日
縮尺	1/1000 図面番号 27-00
事務所名	萩土木建築事務所