


平面図  
縮尺千分の一

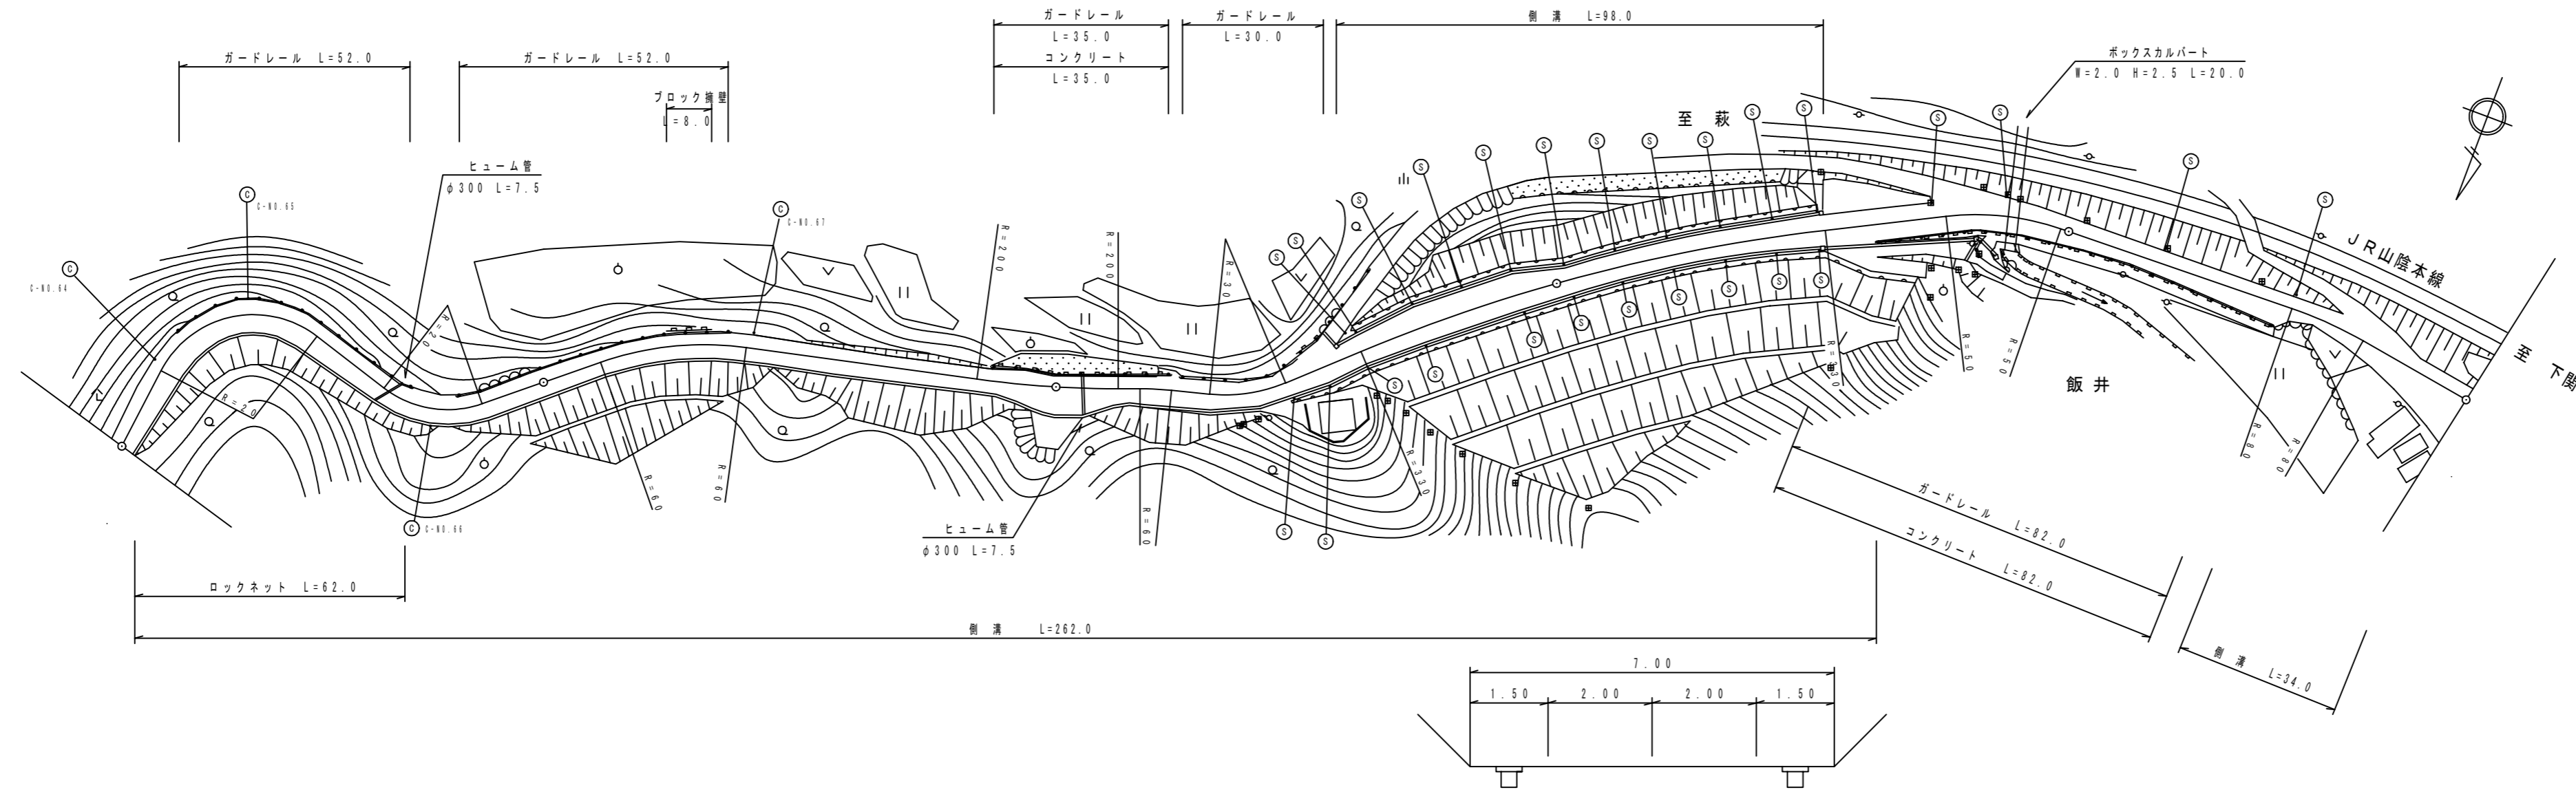

道路台帳修正履歴

カルテ番号	修正内容	調整年月日	業者名
	転記	2006.03.31	富士調査
2009-14-016	歩道設置	2009.03.31	富士調査

区間番号	100.0																																					200.0			300.0			400.0			483.0			500.0		
	1	2	3	4	5	6	7	8	9	10	11	12	13	14	15	16	17	18	19	20	21	22	23	24	25	26	27	28	31	32	33	34	35	36	37																	
点間距離	17.0	19.0	16.0	26.0	5.0	17.0	54.0	35.0	7.0	8.4	4.0	1.0	6.0	8.0	7.0	10.0	24.0	16.0	20.0	9.0	2.0	42.0	9.0	10.0	11.0	9.0	5.0	12.0	4.0	25.0	12.0	2.0	2.0	6.0	21.0	11.0																
全幅員	全幅員	4.0	6.0	6.5	6.0	5.5	5.52	5.6	6.1	8.4	8.56	4.0	8.6	8.2	6.2	6.3	6.0	7.2	9.0	9.0	7.4	7.0	4.5	7.8	7.8	6.8	7.0	6.2	6.2	7.9	6.3	6.8	6.9	7.2	5.6	8.0	11.5															
	車道	2.5	3.0	3.5	4.0	4.5	4.0	4.0	4.0	4.0	4.0	4.0	4.0	4.0	4.0	4.0	4.0	4.0	4.0	4.0	4.0	4.0	4.5	4.5	4.5	4.5	4.5	4.0	4.0	4.0	4.0	4.0	4.0	4.0	4.0	2.5	2.5															
	歩道	
	左側	
	右側	
内訳	左側	0.5	2.0	2.0	1.0	0.5	0.52	0.6	0.6	0.6	0.6	0.6	0.6	0.6	0.6	0.5	1.4	3.5	3.5	1.5	1.5	1.5	1.8	1.5	2.0	1.2	1.0	1.5	2.1	2.3	0.6	0.6	0.5	0.5	0.5	0.5																
	右側	1.0	1.0	1.0	1.0	1.0	1.0	1.0	1.5	3.8	3.96	4.0	3.6	1.6	1.7	1.5	1.8	1.5	1.5	1.5	1.5	1.8	1.8	2.0	1.2	1.0	1.5	2.1	2.3	2.3	2.6	2.6	1.0	5.0	8.5	8.5																
	中央	
側溝	左側	(0.5)	(0.5)	(0.5)	(0.5)	(0.5)	(0.5)	(0.5)	(0.5)	(0.5)	(0.5)	(0.5)	(0.5)	(0.5)	(0.5)	(0.5)	(0.5)	(0.5)	(0.5)	(0.5)	(0.5)	(0.5)	(0.5)	(0.5)	(0.5)	(0.5)	(0.5)	(0.5)	(0.5)	(0.5)	(0.5)	(0.5)	(0.5)	(0.5)	(0.5)	(0.5)	(0.5)															
	右側	(0.5)	(0.5)	(0.5)	(0.5)	(0.5)	(0.5)	(0.5)	(0.5)	(0.5)	(0.5)	(0.5)	(0.5)	(0.5)	(0.5)	(0.5)	(0.5)	(0.5)	(0.5)	(0.5)	(0.5)	(0.5)	(0.5)	(0.5)	(0.5)	(0.5)	(0.5)	(0.5)	(0.5)	(0.5)	(0.5)	(0.5)	(0.5)	(0.5)	(0.5)	(0.5)	(0.5)															
その他	
主要工物	
路面種別	AS																																					AS														
舗装区間番号		1					2	

路線名	主要地方道 萩三隅線
図面名	206414030-00
作成年月日	2010年3月31日
縮尺	1/1000
図面番号	30-00
事務所名	萩土木建築事務所