


平面図 縮尺千分の一

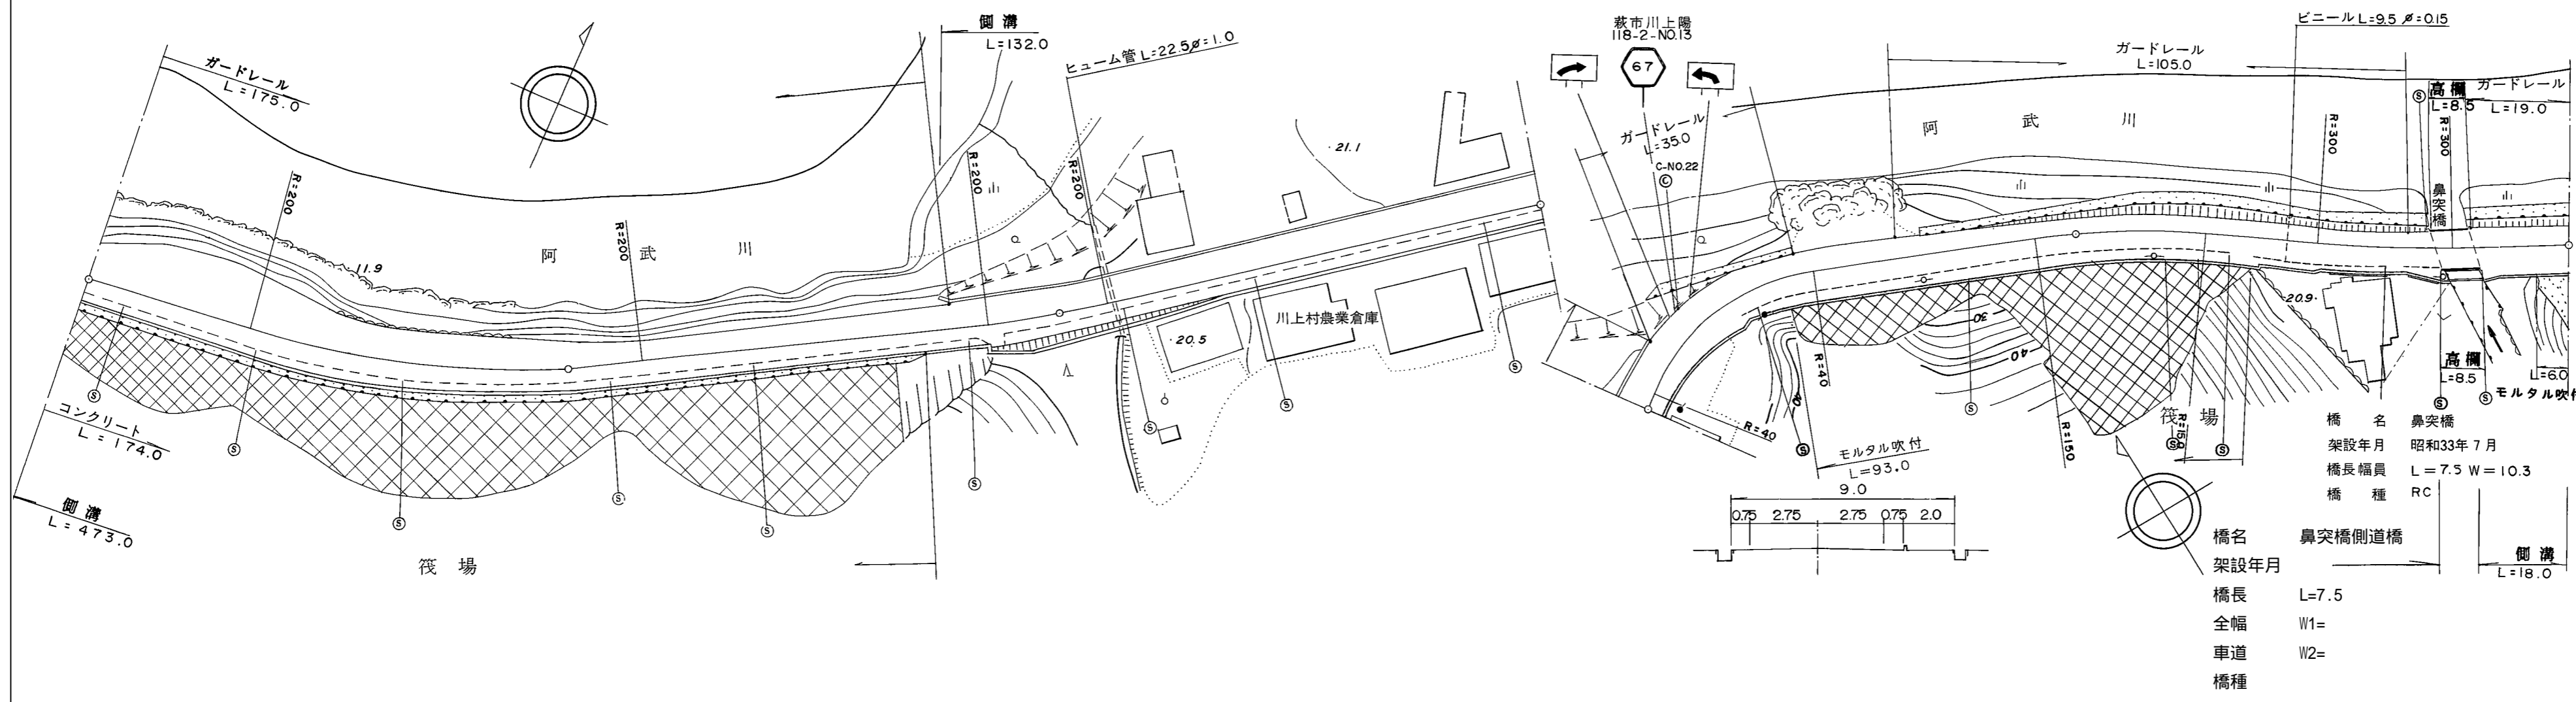

道路台帳修正履歴

カルテ番号	修正内容	調整年月日	業者名
	転記	2005.03.31	富士調査

区間番号	100.0																		200.0		300.0		400.0		500.0	
	1	2	3	4	5	6	7	8	9	10	11	12	13	14	15	16	17	18								
点間距離		14.0	14.0	27.0	45.0	15.0		63.0	7.0	15.0	31.0		69.0	13.0	40.0		47.0									
全幅員	全幅員	10.0	16.0	17.0	12.3	9.83	9.0	9.0	9.0	9.0	9.0	9.0	9.0	9.6	11.0	11.2	10.6	10.6								
	車道	左側	5.5	5.5	5.5	5.5	5.5	5.5	5.5	5.5	5.5	5.5	5.5	5.5	5.5	5.5	5.5	5.5	5.5							
		右側	2.0	2.0	2.0	2.0	2.0	2.0	2.0	2.0	2.0	2.0	2.0	2.0	2.0	2.0	2.0	2.0	2.0							
	歩道	左側	1.75	7.75	8.75	4.05	1.58	0.75	0.75	0.75	0.75	0.75	0.75	0.75	0.75	1.65	1.35	2.6	2.6							
		右側	0.75	0.75	0.75	0.75	0.75	0.75	0.75	0.75	0.75	0.75	0.75	0.75	0.75	0.75	0.75	0.75	0.75							
中央分離帯																										
側溝	左側						0.0	0.0	0.6	0.6	0.6	0.6	0.6	0.6	0.6	0.6	0.6	0.6								
	右側	0.6	0.6	0.6	0.6	0.6	0.6	0.6	0.6	0.6	0.6	0.6	0.6	0.6	0.6	0.6	0.6	0.6								
その他																										
主要工作物																	14333									
路面種別	AS																	AS								
舗装区間番号		1				2					3					4		5	6	7						
		100.0				100.0					100.0					100.0		73.0	7.5	19.5						

路線名	主要地方道 萩川上線
図面名	206714026-00
作成年月日	2009年3月31日
縮尺	1/1000 図面番号 26-00
事務所名	萩土木建築事務所