


① 現道 2 現道(分離) 3 旧道 4 新道 5 専用自歩道

平面図 縮尺千分の一

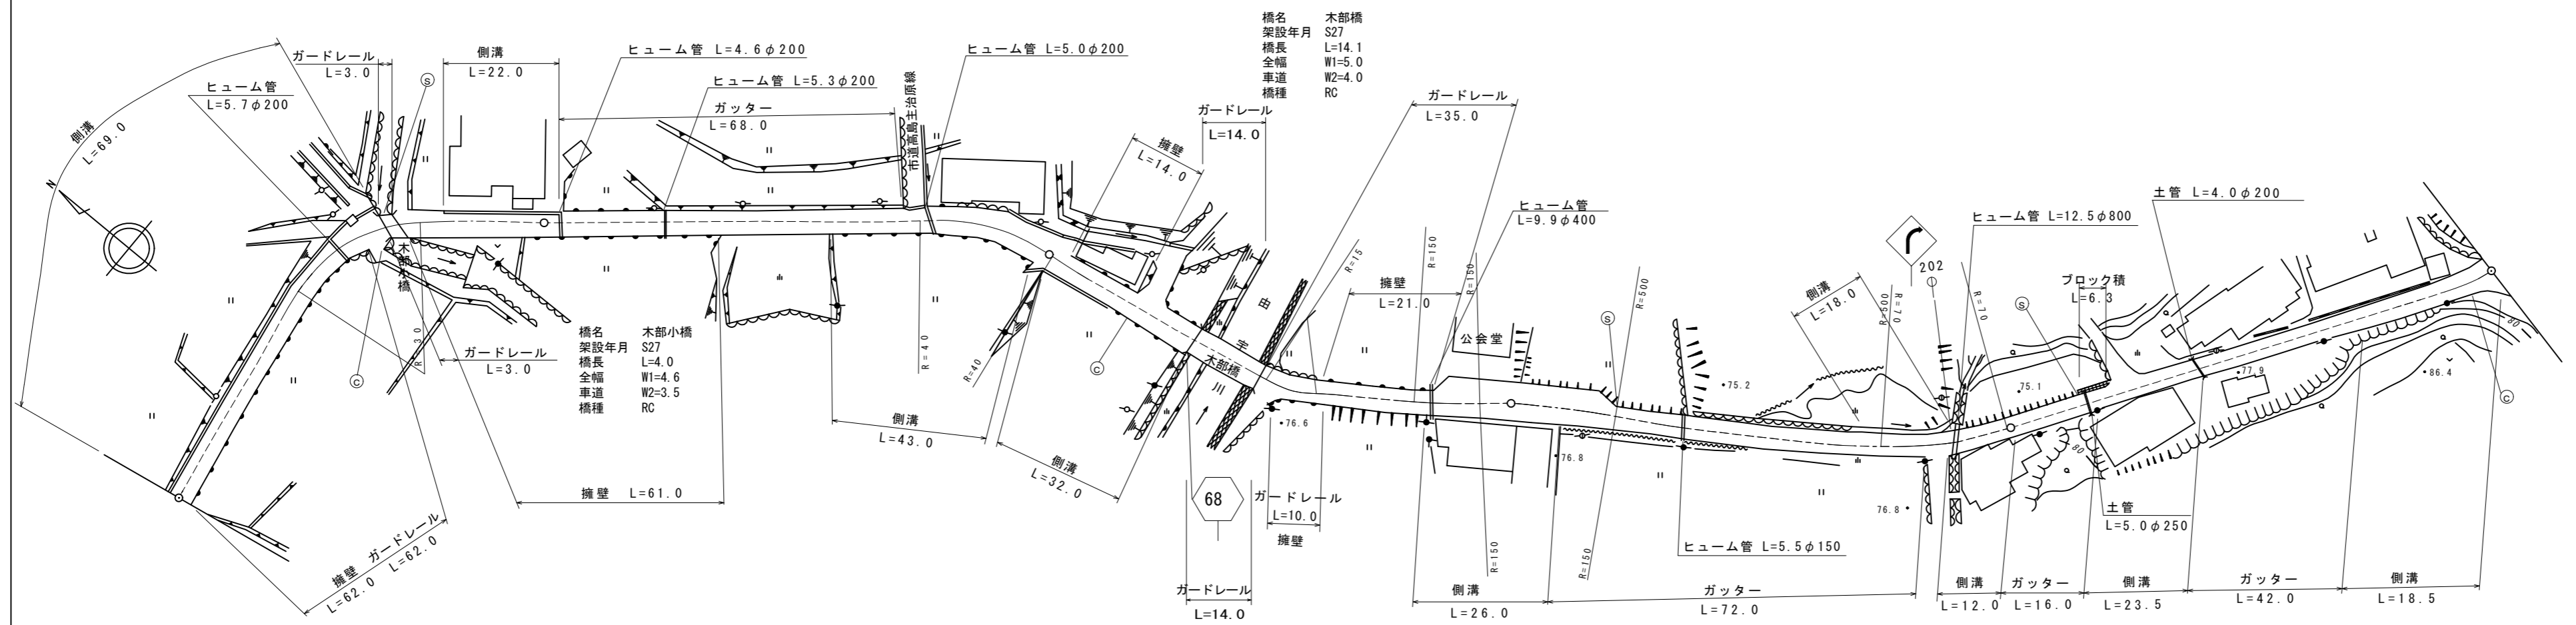

道路台帳修正履歴

カルテ番号	修正内容	調整年月日	業者名
	転記	2006.3.31	イワキ測量設計
2009-04-086	橋梁諸元変更	2010.3.31	イワキ測量設計
2012-04-013	ラス・ベク変換 側溝	2013.3.31	泉土木コ
2018-04-012	ガードレール新設	2019.3.31	泉土木コ

区間	番号																																
	1	2	3	4	5	6	7	8	9	10	11	12	13	14	15	16	17	18	19	20	21	22	23	24	25	26							
点間距離		47.0		21.0	4.0	8.0	39.0		74.0	13.5	10.5	4.0		30.0	14.1		35.9	4.0	12.0	17.0	4.0		40.0	18.0	12.0	16.0	6.3	17.2	23.5	18.5	18.5		
全幅員	全幅員	5.1	5.6	7.0	4.6	5.1	5.1	5.5	5.0	6.0	6.35	6.5	5.6	6.6	5.0	5.0	5.6	8.1	8.1	4.0	4.5	4.5	4.5	4.0	5.0	5.0	4.5	4.0	3.5	4.0	5.0		
	車道	3.5	4.0	4.0	3.5	3.5	3.5	4.5	4.0	4.0	4.0	4.0	4.0	4.0	4.0	4.0	4.0	4.0	4.0	3.0	3.0	3.0	3.0	3.0	3.0	3.0	3.0	2.5	2.5	3.0	3.5		
	左側歩道																																
	右側歩道																																
	路肩	1.1	1.1	2.5	0.6	1.1	1.1	0.5	0.5	0.5	1.5	1.85	1.1	0.5	2.1	0.5	0.5	0.5	1.1	3.0	0.5	1.1	1.0	0.5	0.5	1.0	1.0	1.0	0.5	0.5	0.5	1.0	
側溝	左側	(0.6)	(0.6)	(0.6)	0.0	(0.6)	(0.6)	0.0						(0.6)						(0.6)	(0.6)	(0.6)	(0.6)	(0.6)	(0.6)	(0.6)	(0.6)	(0.6)	(0.6)	(0.6)	(0.6)		
	右側																																
主要工物			04214-0											04215-0																			
路面	as																															as	
舗装区間	番号	1	2	3		4	5	6	7		8		9																				
		68.0	4.0	28.0		100.0	34.0	14.1	51.9		100.0		100.0																				

路線名	主要地方道光日積線
図面名	206804037-00
作成年月日	2019年3月31日
縮尺	1/1000
図面番号	037-00
事務所名	山口県柳井土木建築事務所