


① 現道 2 現道(分離) 3 旧道 4 新道 5 専用自歩道

平面図 縮尺千分の一

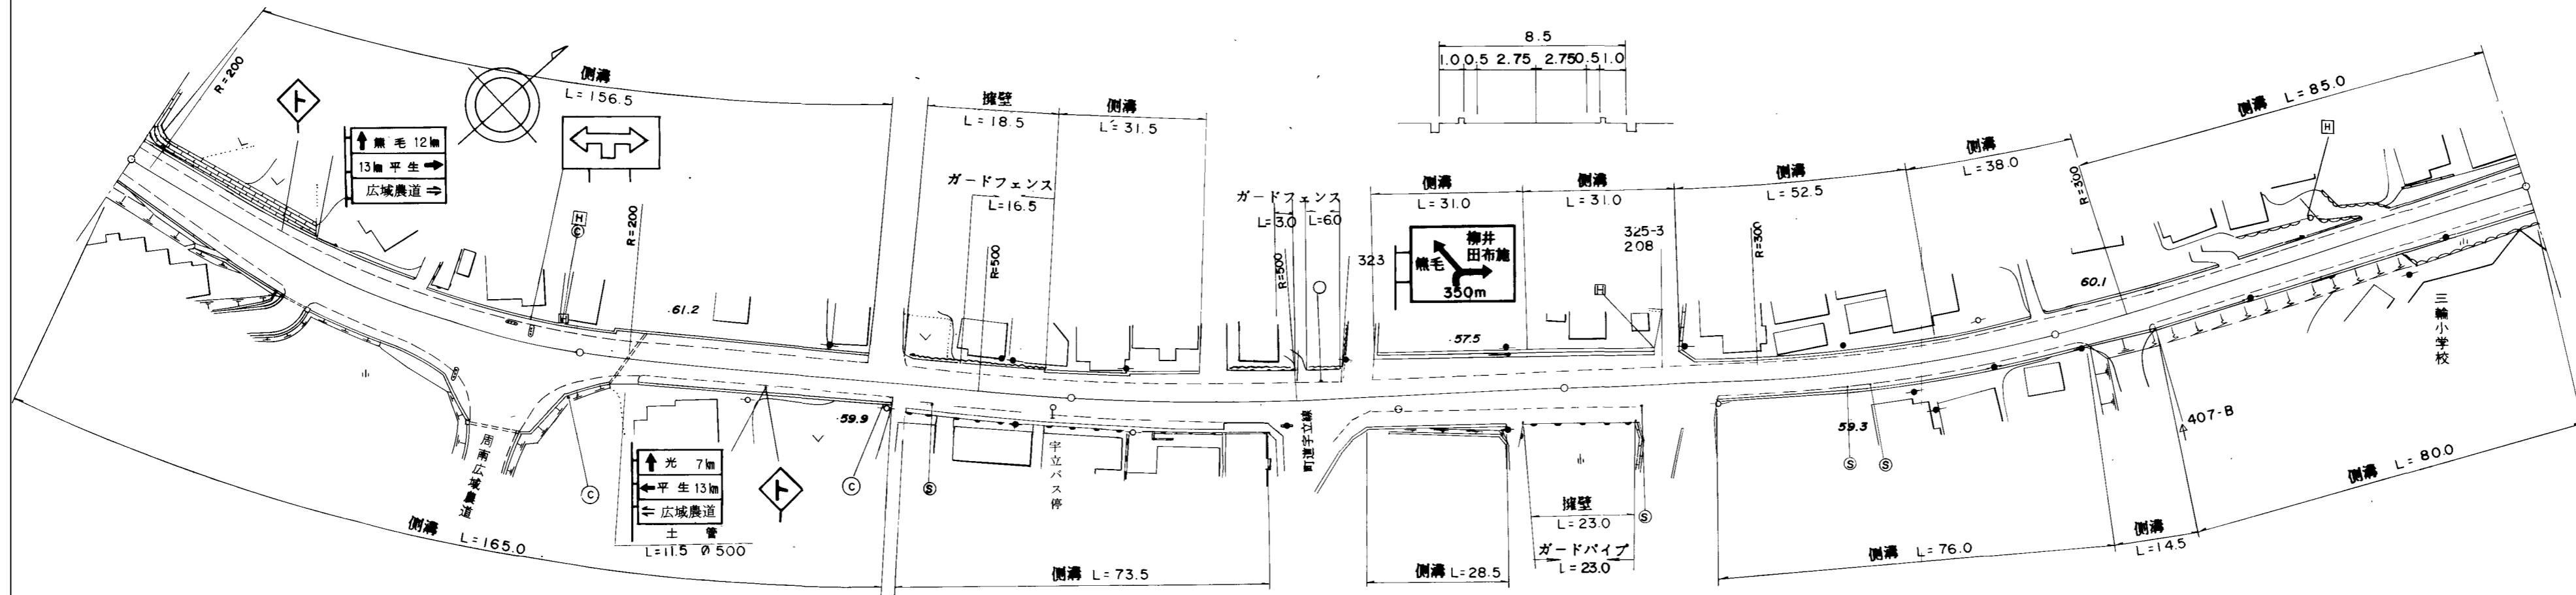

道路台帳修正履歴

カルテ番号	修正内容	調整年月日	業者名
	転記	2008.01.31	ヤマコン

区間	番号																												
	1	1-1	1-2	1-3	1-4	1-5	1-6	1-7	2	3	4	5	6	7	8	9	10	11	12	13	14	15	16	17	18	19	20		
点間	6.0	6.0	6.0	6.0	6.0	6.0	6.0	41.5	9.0	7.5	10.0	48.5	8.0	28.0	5.5	25.5	14.0	21.0	32.5	7.0	30.0	25.0	20.5	24.5	6.0	14.0	80.0		
全幅員	全幅員	11.3	11.8	12.2	12.7	13.2	13.7	14.2	14.55	10.25	10.0	11.0	10.57	10.0	9.0	10.9	10.9	10.9	13.6	11.5	10.94	8.5	8.8	8.0	9.0	9.6	9.4	9.4	9.3
	車道	5.5	6.0	6.4	6.9	7.4	7.9	8.4	8.75	8.75	9.5	5.5	5.5	5.5	5.5	5.5	5.5	5.5	5.5	5.5	5.5	5.5	5.5	5.5	5.5	5.5	5.5	5.5	5.5
	歩道	2.5	2.5	2.5	2.5	2.5	2.5	2.5	2.5	2.5	1.0	2.5	2.5	2.5	2.5	2.2	2.2	2.2	2.2	2.2	2.5	2.25	1.0	1.0	1.6	1.6	1.6	1.6	1.5
	路側	2.3	2.3	2.3	2.3	2.3	2.3	2.3	2.3	2.3	2.5	2.5	2.5	2.5	2.5	2.2	2.2	2.2	2.2	2.2	2.5	2.25	1.5	1.5	1.5	1.5	1.5	1.5	1.3
	路肩	0.5	0.5	0.5	0.5	0.5	0.5	0.5	0.5	0.5	0.5	0.5	0.5	0.5	0.5	0.5	0.5	0.5	0.5	0.5	0.5	0.5	0.5	0.5	0.5	0.5	0.5	0.5	0.5
中央																													
側溝	左側	(0.6)	(0.6)	(0.6)	(0.6)	(0.6)	(0.6)	(0.6)	(0.6)	(0.6)	(0.6)	(0.6)	(0.6)	(0.6)	(0.6)	(0.6)	(0.6)	(0.6)	(0.6)	(0.6)	(0.6)	(0.6)	(0.6)	(0.6)	(0.6)	(0.6)	(0.6)	(0.6)	(0.5)
	右側	(0.6)	(0.6)	(0.6)	(0.6)	(0.6)	(0.6)	(0.6)	(0.6)	(0.6)	(0.6)	(0.6)	(0.6)	(0.6)	(0.6)	(0.6)	(0.6)	(0.6)	(0.6)	(0.6)	(0.6)	(0.6)	(0.6)	(0.6)	(0.6)	(0.6)	(0.6)	(0.6)	(0.3)
その他																													
主要	工作物																												
路面	種別	AS																											AS
舗装	区間	1						2																				5	
番号		100.0						100.0																				100.0	

路線名	主要地方道 光日積線
図面名	206805006-00
作成年月日	2009年3月24日
縮尺	1/1000
図面番号	06-00
事務所名	周南土木建築事務所