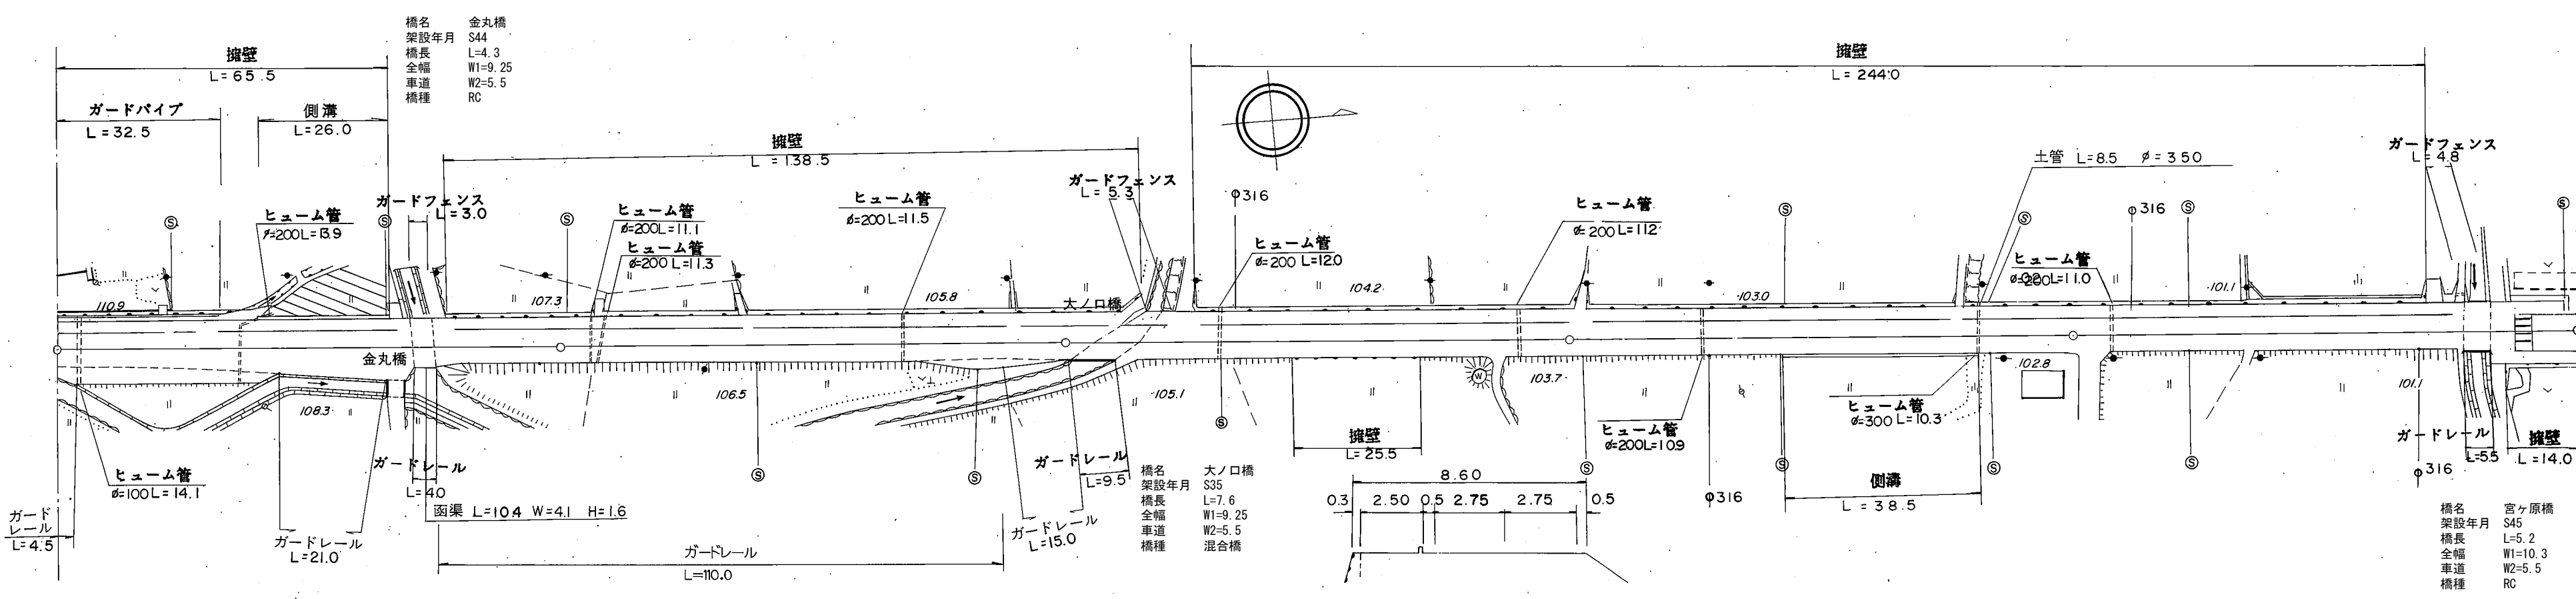


標題		路線コード		070		図面コード		012-00		路 線 名		主要地方道柳井玖珂線		県 名		山 口 県		地 名		柳井市 伊陸		図面番号		1 2		① 現道 2 現道(分離) 3 旧道 4 新道 5 専用自歩道									
平面図 縮尺千分の一																										道路台帳修正履歴									
		カルテ番号		修正内容		調整年月日		業者名																											
				転記		2004.3.31		イワキ測量設計																											
		2009-04-092		橋梁諸元変更		2010.3.31		イワキ測量設計																											
区 間		番 号		1		2		3		4		5		6		7		8		9		10		11		12		13		14		15		16	
点 間		距 離		44.0		26.0		4.3		25.7		70.0		12.0		18.0		5.5		7.6		86.9		42.5		39.0		18.5		77.0		5.2		17.8	
全 幅 員		車 道		10.75		11.65		11.25		9.18		9.0		10.35		9.51		9.25		9.25		9.08		9.0		9.0		9.0		9.0		11.5			
全 幅 員 内 訳		左 側		2.5		2.5		2.5		2.5		2.5		2.5		2.5		2.5		2.5		2.5		2.5		2.5		2.5		2.5		2.5			
		右 側		0.5		0.5		0.5		0.5		0.5		0.5		0.5		0.5		0.5		0.5		0.5		0.5		0.5		0.5		0.5			
		左 側		2.25		3.15		2.25		0.68		0.5		0.5		1.85		1.01		0.75		0.75		0.58		0.5		0.5		0.5		0.5		0.5	
		右 側		0.5		1.55		0.75		0.68		0.5		0.5		1.85		1.01		0.75		0.75		0.58		0.5		0.5		0.5		0.5		0.5	
側 溝		左 側		0.0		0.0		0.0		0.0		0.0		0.0		0.0		0.0		0.0		0.0		0.0		0.0		0.0		0.0		0.0		0.0	
側 溝		右 側		0.0		0.0		0.0		0.0		0.0		0.0		0.0		0.0		0.0		0.0		0.0		0.0		0.0		0.0		0.0		0.0	
その他																																			
主 要 工 作 物		04242-0 04243-0 04244-0																																	
路 面 種 別		AS																																	
舗 装 区 間		1		2		3		4		5		6		7		8		9		10		11		AS											
舗 装 区 間		70.0		4.3		25.7		100.0		5.5		7.6		86.9		100.0		77.0		5.2		17.8		AS											
事務所名		山口県柳井土木建築事務所																																	