


標題	路線コード	072	図面コード	021-00	路線名	主要地方道柳井上関線	県名	山口県	地名	柳井市 阿月	図面番号	21	① 現道 2 現道(分離) 3 旧道 4 新道 5 専用自歩道
----	-------	-----	-------	--------	-----	------------	----	-----	----	--------	------	----	---------------------------------

平面図
縮尺千分の一

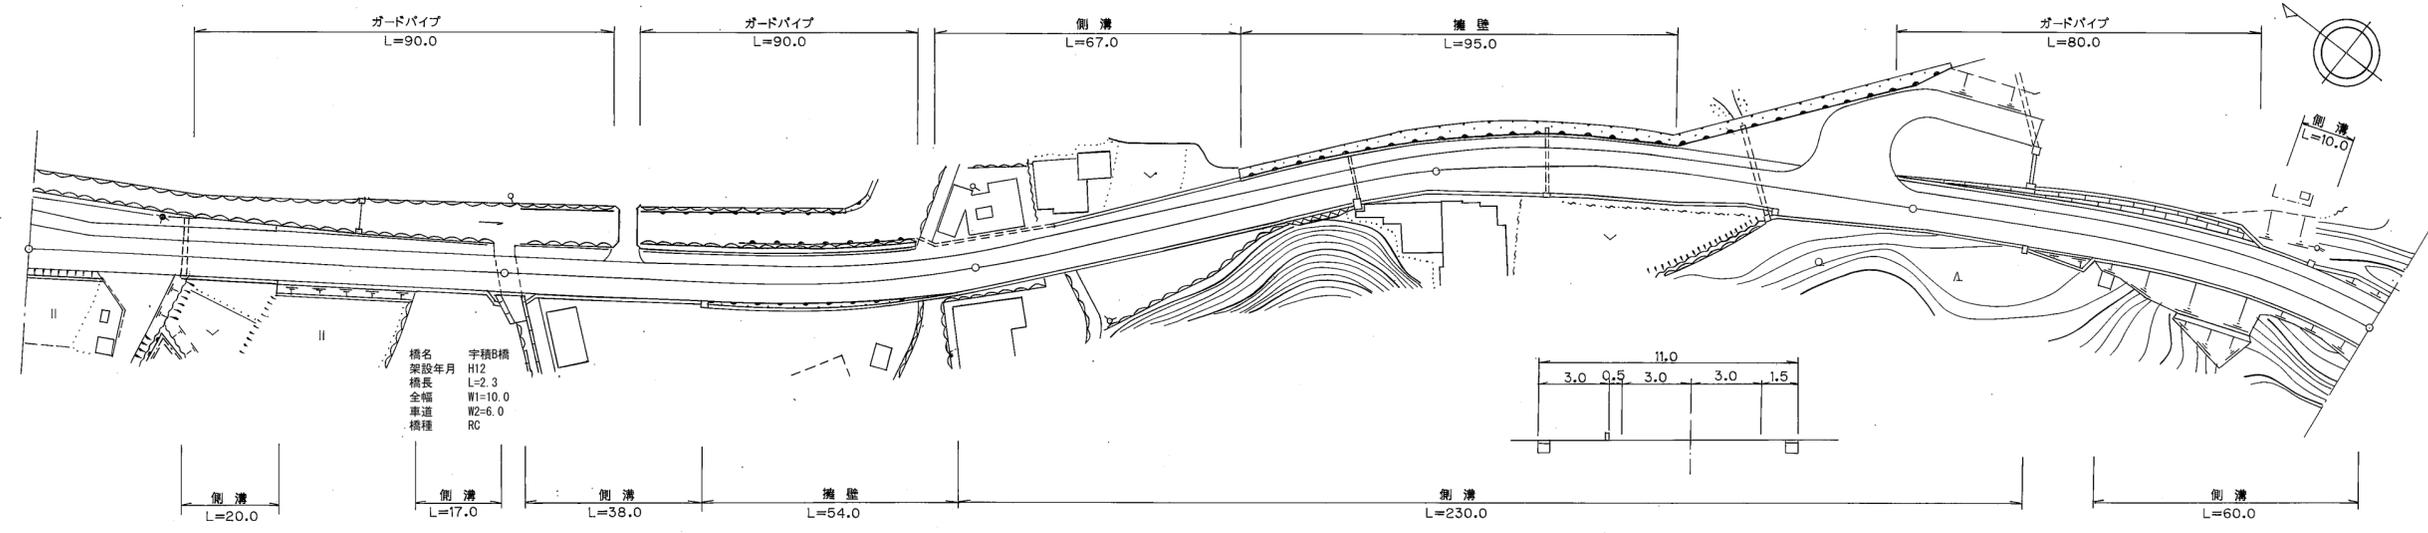

橋名 宇精B橋
架設年月 H12
橋長 L=2.3
全幅 W1=10.0
車道 W2=6.0
橋種 RC

区間番号	100.0																						200.0																						300.0																						400.0																						500.0																					
点間距離	13.0	19.0	20.0	30.0	17.0	1.0	1.3	40.7	53.0	5.0	18.0	41.0	38.0	3.0	24.0	47.0	29.0	25.0	15.0	32.0	10.0	18.0	
全幅員	11.5	10.0	10.5	10.5	10.5	10.5	10.5	10.5	10.5	10.5	10.5	11.0	10.5	10.5	10.5	10.5	10.5	10.5	10.5	10.5	10.5	10.5	
全幅員内訳	車道	6.0	6.0	6.0	6.0	6.0	6.0	6.0	6.0	6.0	6.0	6.0	6.0	6.0	6.0	6.0	6.0	6.0	6.0	6.0	6.0	6.0	
	歩道	2.5	2.5	2.5	2.5	2.5	2.5	2.5	2.5	2.5	2.5	2.5	2.5	2.5	2.5	2.5	2.5	2.5	2.5	2.5	2.5	2.5	
	左側	2.0	0.5	0.5	0.5	0.5	0.5	0.5	0.5	0.5	0.5	0.5	0.5	0.5	0.5	0.5	0.5	0.5	0.5	0.5	0.5	0.5	
	右側	1.0	1.0	1.0	1.0	1.0	1.0	1.0	1.0	1.0	1.0	1.0	1.0	1.0	1.0	1.0	1.0	1.0	1.0	1.0	1.0	1.0	
側溝			0.5	0.5	0.5	0.5	0.5	0.5	0.5	0.5	0.5	0.5	0.5	0.5	0.5	0.5	0.5	0.5	0.5	0.5	0.5	0.5	
その他	
主要工作物					04433-0	
路面種別	AS																					AS	
舗装区間番号	1	2	3	4	5	6	7	
	99.0	1.0	1.3	98.7	100.0	100.0	100.0	

道路台帳修正履歴

カルテ番号	修正内容	調整年月日	業者名
	転記	2007. 3. 31	イワキ測量設計
2009-04-112	橋梁諸元変更	2010. 3. 31	イワキ測量設計

路線名	主要地方道柳井上関線		
図面名	207204021-00		
作成年月日	2010年3月31日		
縮尺	1/1000	図面番号	021-00
事務所名	山口県柳井土木建築事務所		