


平面図
縮尺千分の一

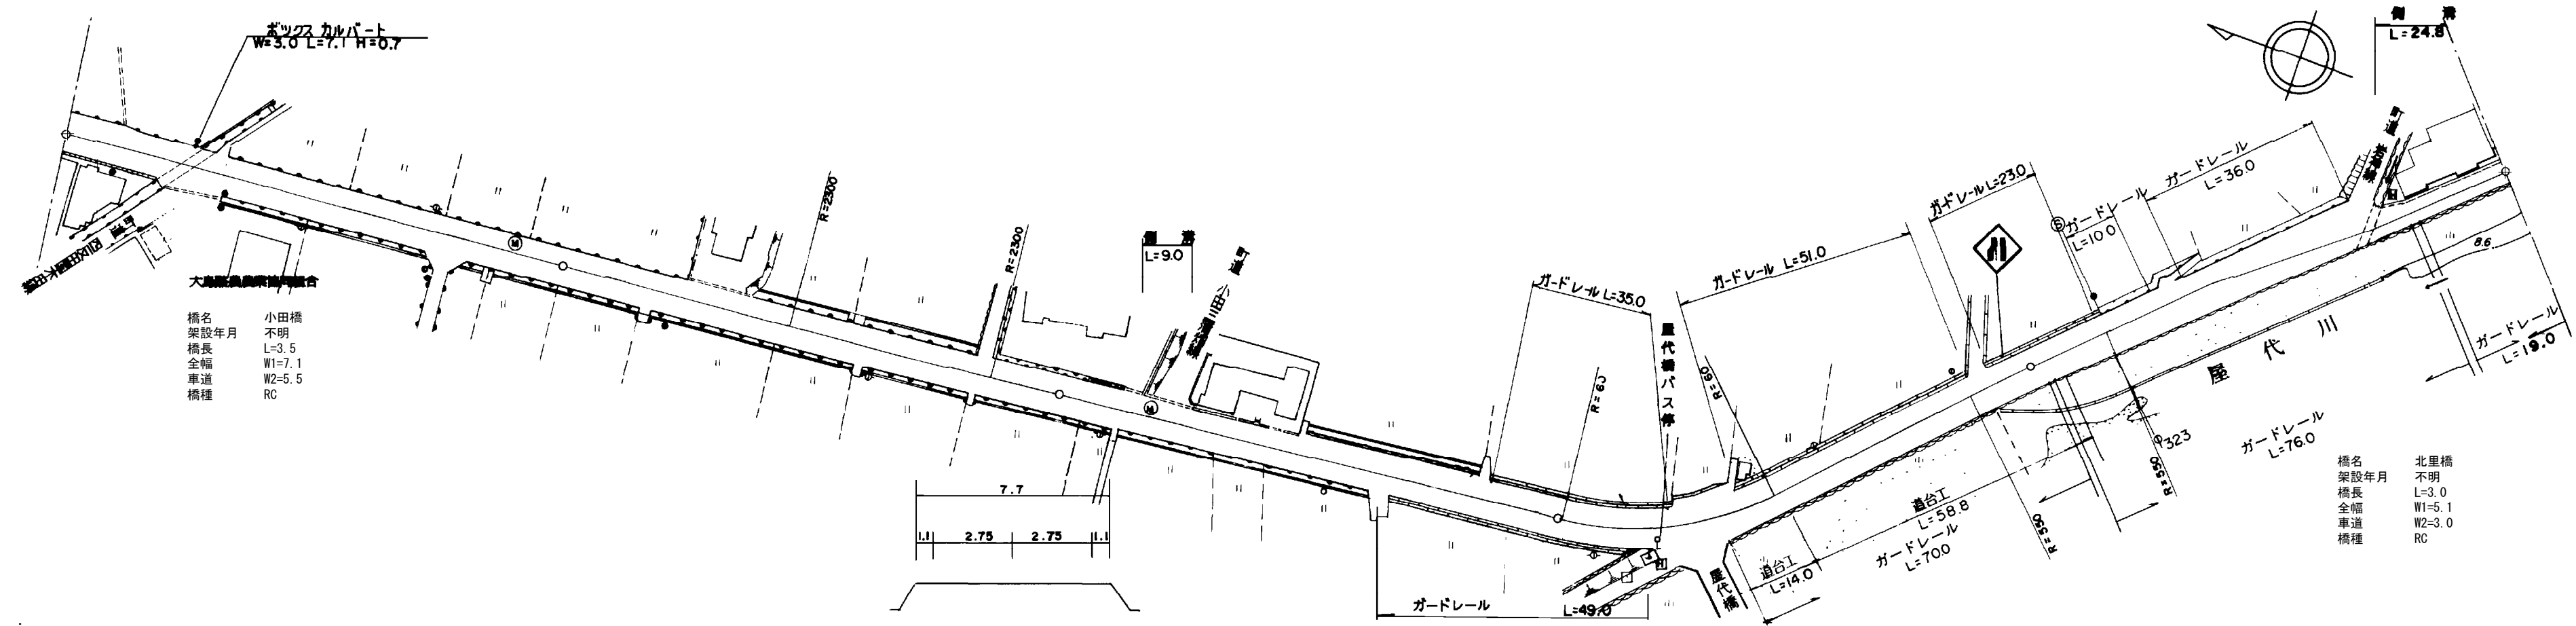

道路台帳修正履歴

カルテ番号	修正内容	調整年月日	業者名
	転記	2005. 3. 31	エムエスシー
2009-01-096	橋梁諸元変更	2010. 3. 31	エムエスシー
2015-01-056	カーブミラー撤去	2015. 3. 31	エムエスシー

区間	番号	100.0															200.0															300.0															400.0															500.0														
点間	距離	20.0 3.0 3.5			73.5			100.0			15.0 9.0			76.0			15.0			18.0			67.0			69.4 2.8 3.0			24.8	
全幅員内訳	全幅員	7.5			7.7			7.7			7.7			7.7			7.7			7.7			7.7			7.7			5.1	
	車道	5.5			5.5			5.5			5.5			5.5			5.5			5.5			5.5			5.5			3.0	
	左側歩道	
	右側歩道	
	路肩	左側	1.0			1.1			1.1			1.1			1.1			1.1			1.1			1.1			1.1			1.2	
中央分離帯	右側	1.0			1.1			1.1			1.1			1.1			1.1			1.1			1.1			1.1			0.9	
側溝	左側	
	右側	
主要	工作物	11080			11080			11080			11080			11080			11080			11080			11080			11080			11080	
路面	種別	as			as			as			as			as			as			as			as			as			as	
舗装	区間	1 23.0			2 3.5			3 73.5			4 100.0			5 100.0			6 100.0			7 72.2			8 3.0			9 24.8	

路線名	一般県道大島橋線		
図面名	310301003-00		
作成年月日	2009年3月31日		
縮尺	1/1000	図面番号	03-00
事務所名	柳井土木建築事務所 (大島分室)		