


平面図
縮尺千分の一

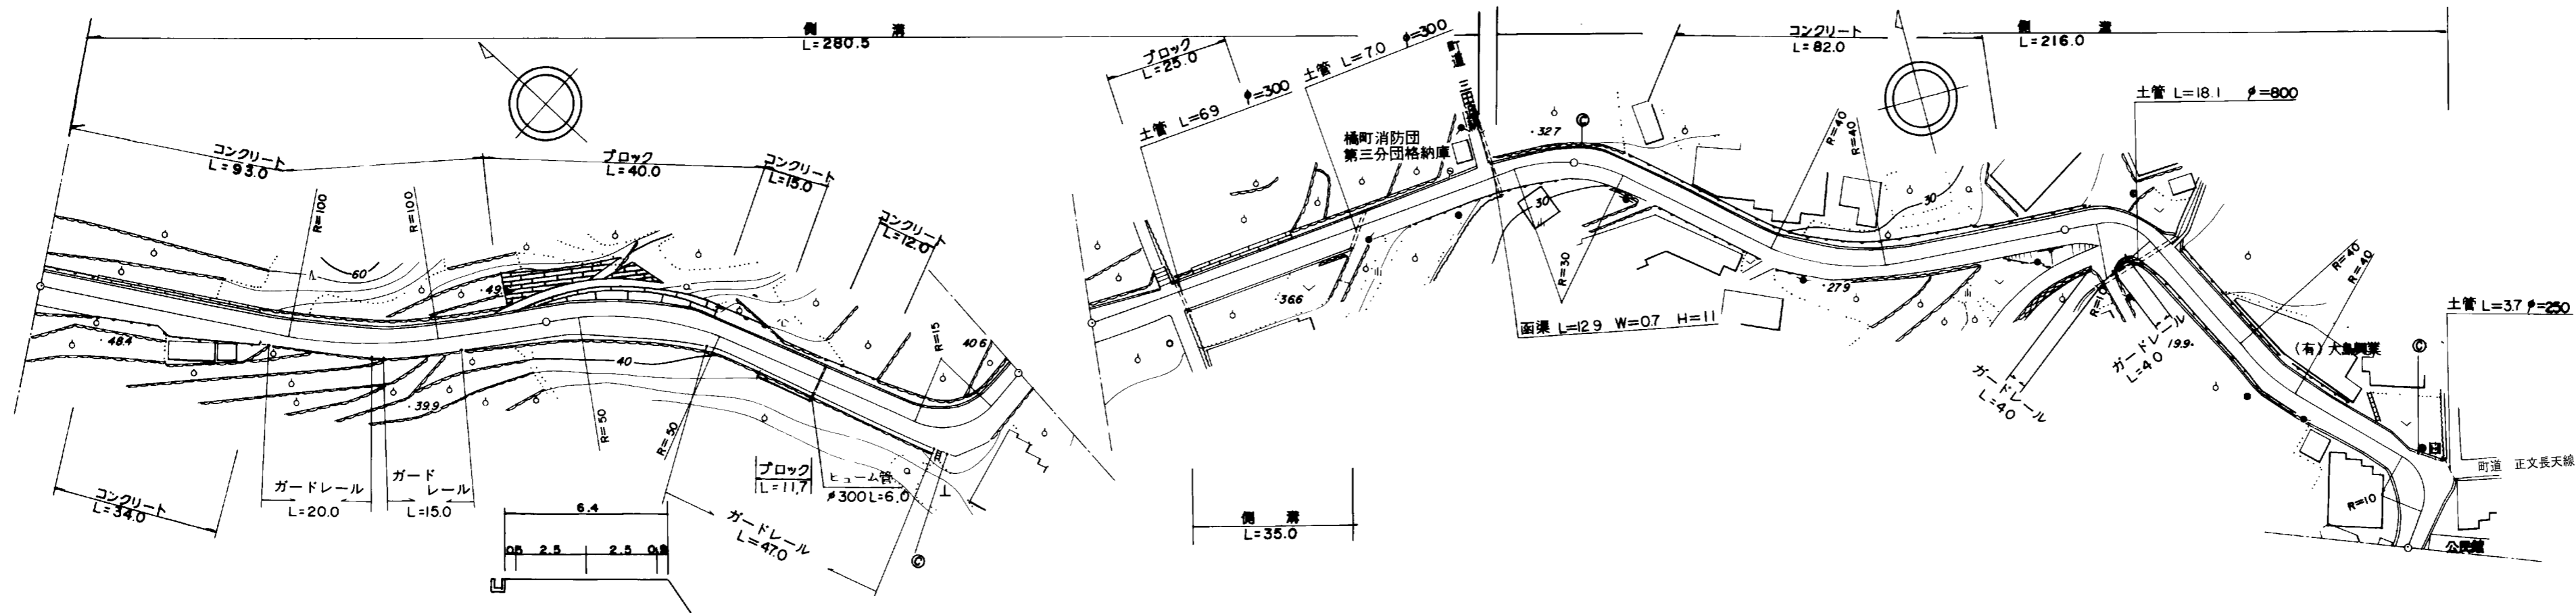

道路台帳修正履歴

カルテ番号	修正内容	調整年月日	業者名
	転記	2005. 3. 31	エムエスシー
2015-01-038	カーブミラー削除	2016. 3. 31	エムエスシー

区間	番号	距離																													
		1	2	3	4	5	6	7	8	9	10	11	12	13	14	15	16	17	18	19	20	21	22	23	24	25	26	27	28		
全幅員		6.7	6.9	7.7	5.5	6.0	6.6	5.6		6.4	9.6	8.2	6.0	5.5	5.5	4.0	4.5	5.5	5.5	4.5	5.6	5.7	6.0	7.5	6.0	6.8	6.8	6.6	5.5	11.0	5.4
全幅員内訳	車道	5.0	5.0	5.0	4.5	4.5	4.5	4.5	5.0	5.0	5.0	5.0	5.0	4.5	4.5	4.5	4.5	4.5	4.5	4.5	5.0	5.0	5.0	5.0	5.0	5.0	5.0	5.0	5.0	4.0	
	歩道	左側																													
		右側																													
	路肩	左側	0.5	0.5	
		右側	1.2	1.4	2.2	0.5	1.0	1.6	0.6	0.9	4.1	2.7	0.5	0.5	0.5	0.5	0.5	0.5	0.5	0.5	0.5	0.6	0.7	1.0	0.5	0.5	1.3	1.3	0.5	0.5	0.9
側溝	左側	0.7	0.7	0.7	0.7	0.7	0.7	0.7	0.7	0.7	0.7	0.7	0.7	0.7	0.7	0.7	0.7	0.7	0.7	0.7	0.7	0.7	0.7	0.7	0.7	0.7	0.7	0.7	0.7	0.6	
	右側																														
その他																															
主要	工作物																														
路面	種別	as																												as	
舗装	区間	1	2	3	4	5																									
	番号	100.0	100.0	100.0	100.0	100.0																									

路線名	一般県道大島橋線		
図面名	310301029-00		
作成年月日	2009年3月31日		
縮尺	1/1000	図面番号	29-00
事務所名	柳井土木建築事務所 (大島分室)		