


標題	路線コード	103	図面コード	30-0	路線名	一般県道大島橋線	県名	山口県	地名	大島郡周防大島町大字西安下庄	図面番号	30	① 現道 2 現道(分離) 3 旧道 4 新道 5 専用自歩道
----	-------	-----	-------	------	-----	----------	----	-----	----	----------------	------	----	---------------------------------

平面図
縮尺千分の一

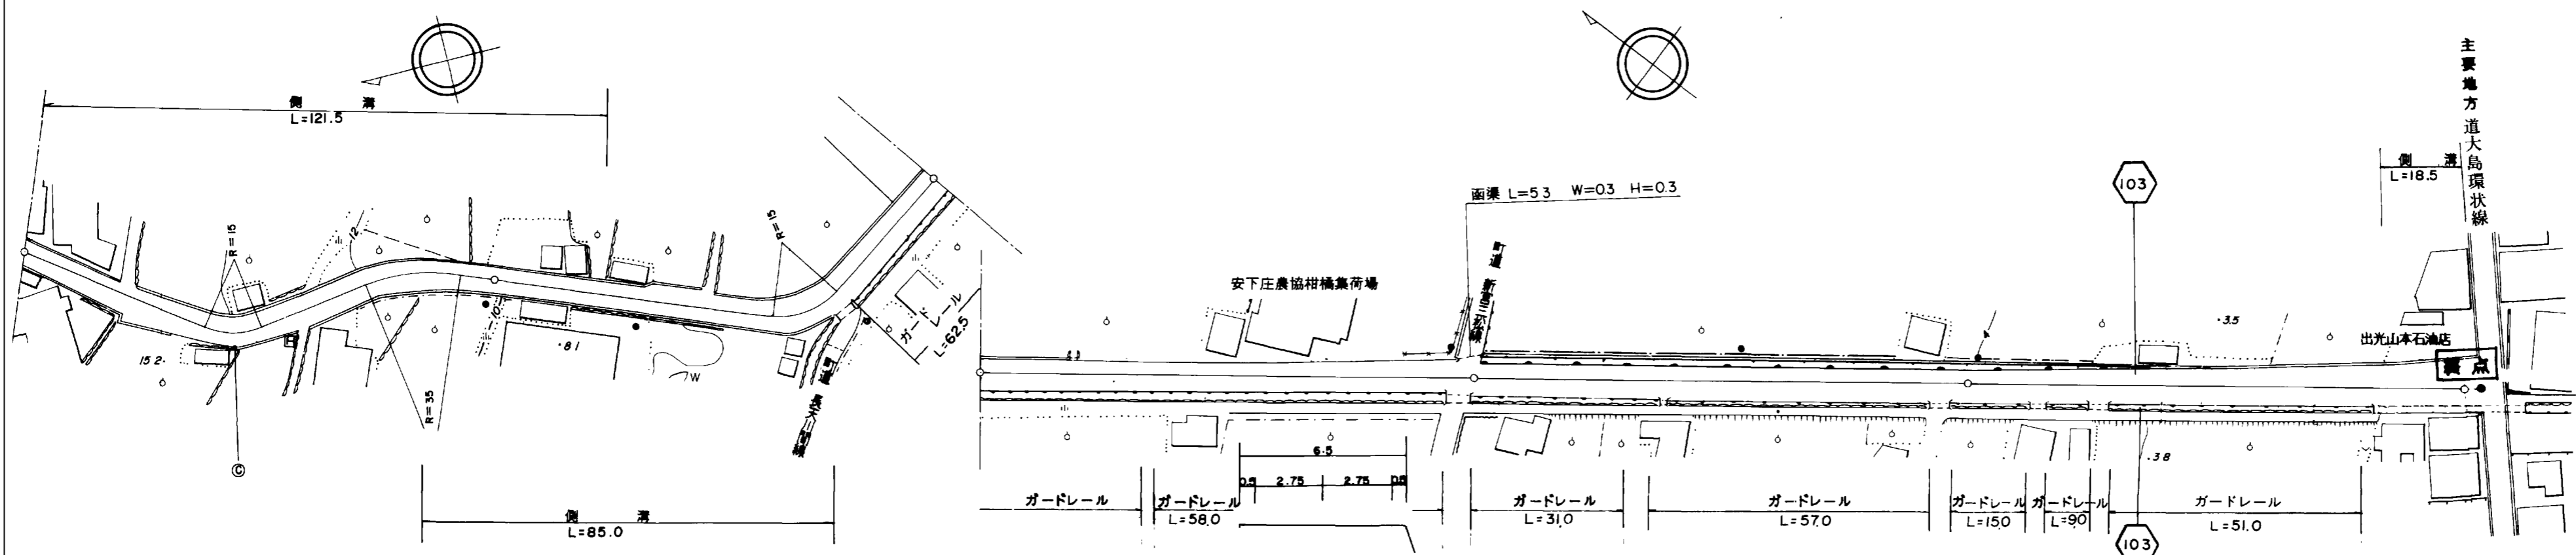

道路台帳修正履歴

カルテ番号	修正内容	調整年月日	業者名
	転記	2005. 3. 31	エムエスシー

区間	番号	100.0																								200.0		300.0		400.0		500.0		503.5									
		1	2	3	4	5	6	7	8	9	10	11	12	13	14	15	16	17	18	19	20	21	22	23	24																		
点間	距離		23.0		10.0		40.0		15.0		3.0		18.5		1.5		21.5		7.0		7.0		3.0		30.0		47.5		49.0		3.5		100.0		20.0		30.0		35.0		15.0		3.5
全幅員	全幅員	5.4	5.4	6.5	5.5	5.9	5.0	5.3	5.9	6.0	7.3	7.0	6.7	6.5	6.5	6.9	6.4	6.4	6.8	7.3	8.4	10.6	10.6																				
	車道	4.0	4.0	4.5	4.5	4.5	4.0	4.0	4.6	5.0	5.5	5.5	5.5	5.5	5.5	5.5	5.0	5.5	6.0	6.0	6.0	6.0																					
	歩道	
	左側	
	右側	
内訳	左側	0.9	0.5	0.5	0.5	0.5	0.5	0.8	0.8	0.5	1.3	1.0	0.7	0.5	0.5	0.9	0.9	0.5	0.8	0.8	1.1	1.1																					
	右側	0.5	0.9	1.5	1.1	0.9	0.5	0.5	0.6	0.5	0.5	0.7	0.5	0.5	0.5	0.5	0.5	0.5	0.5	0.5	1.3	3.5																					
	中央	
側溝	左側	0.6	0.6	0.6	0.6	0.6	0.6	0.6	0.6	0.6	0.6	0.6	0.6	0.6	0.6	0.6	0.6	0.6	0.6	0.6	0.6	0.6																					
	右側	
その他	
主要	工作物	
路面	種別	as																				as																					
舗装	区間		1	
	番号		100.0	

路線名	一般県道大島橋線
図面名	310301030-00
作成年月日	2009年3月31日
縮尺	1/1000
図面番号	30-00
事務所名	柳井土木建築事務所 (大島分室)