


平面図
縮尺千分の一

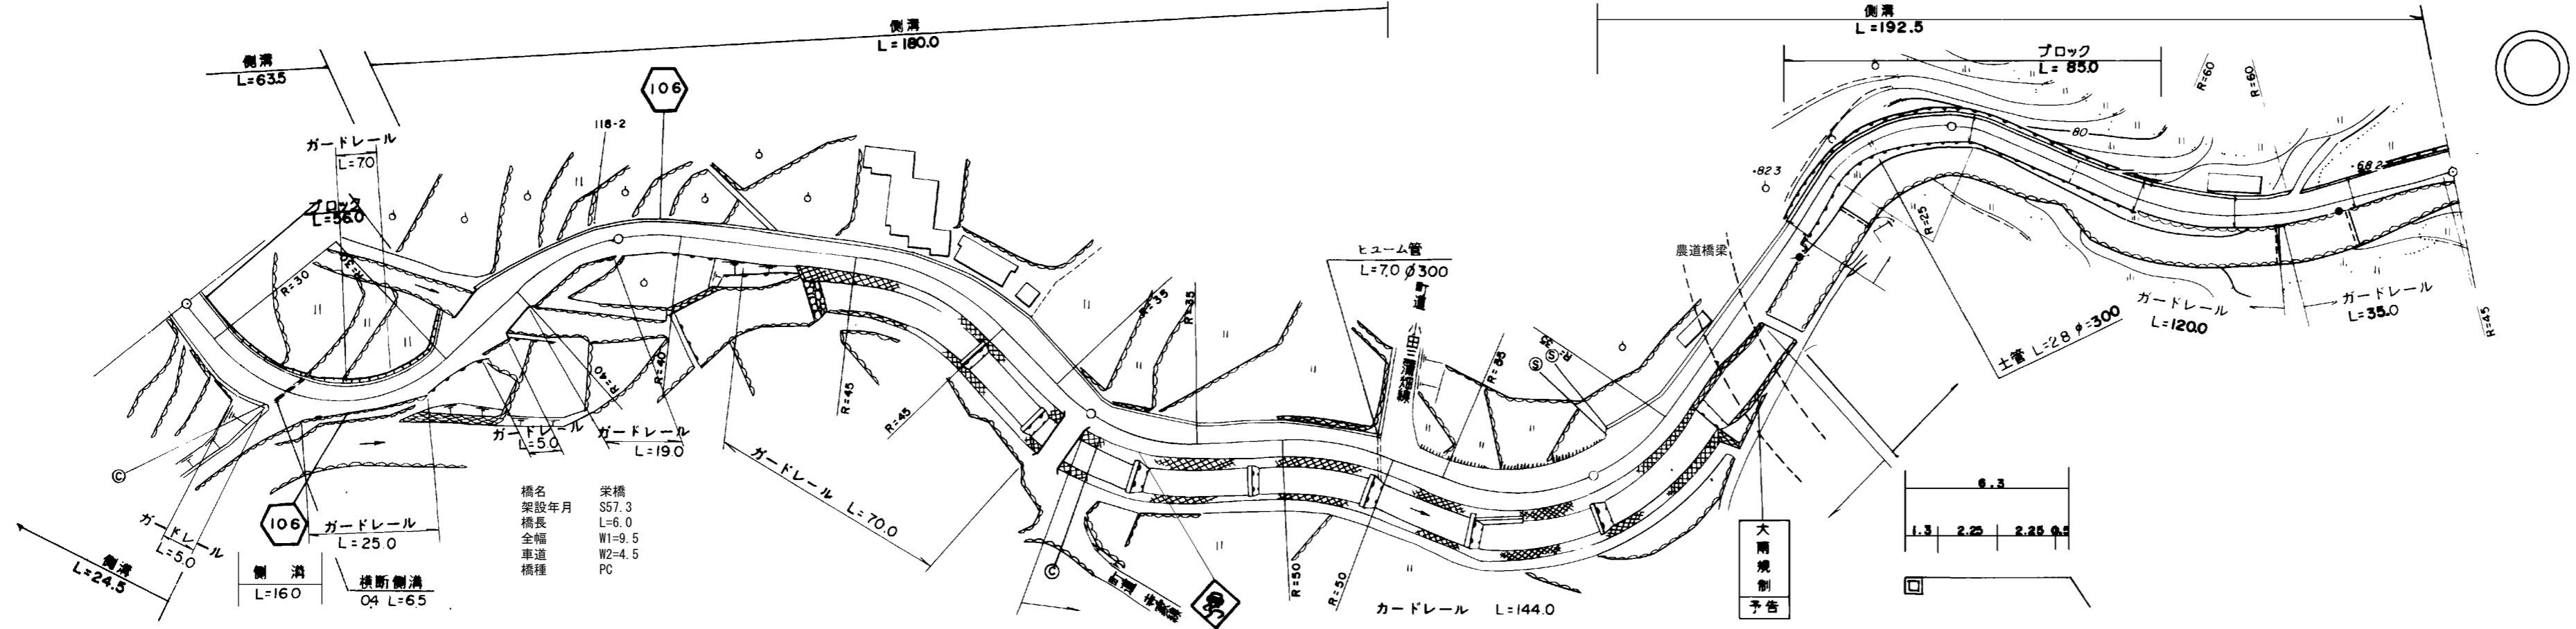

橋名
架設年月
橋長
全幅
車道
橋種

字橋
S57.3
L=6.0
W1=9.5
W2=4.5
PC

区間	番号	100.0																											200.0																											300.0																											400.0																											500.0																										
点間	距離	5.5	19.0	23.5	10.0	7.0	4.0	6.0	25.0	36.0	51.0	13.0	10.0	10.0	35.0	16.0	12.0	17.0	7.0	16.5	10.0	11.0	15.0	14.0	25.0	36.0	64.0	
全幅員	全幅員	7.0	8.0	8.0	5.7	5.7	11.0	9.5	10.1	6.1	6.3	6.9	6.7	7.5	6.7	7.1	7.7	7.6	6.1	5.8	6.4	5.6	5.1	5.1	5.8	5.8	
	車道	5.0	5.0	5.0	4.5	4.5	4.5	4.5	4.5	4.5	4.5	4.5	4.5	4.5	4.5	4.5	4.5	4.5	4.5	4.5	4.0	4.0	3.5	3.5	4.0	4.0	
	左側歩道	
	右側歩道	
	路肩	左側	1.5	2.5	2.5	0.7	0.7	0.5	0.5	0.5	1.1	0.5	0.5	0.5	0.5	0.5	0.5	0.5	0.5	0.5	0.5	0.5	0.5	0.5	0.5	0.5	0.5	
側溝	左側	0.4	0.4	0.4	0.6	0.6	0.6	0.6	0.6	0.6	0.6	0.6	0.6	0.6	0.6	0.6	0.6	0.6	0.6	0.6	0.6	0.6	0.6	0.6	0.6	0.6	
	右側	0.4	0.4	0.4	0.6	0.6	0.6	0.6	0.6	0.6	0.6	0.6	0.6	0.6	0.6	0.6	0.6	0.6	0.6	0.6	0.6	0.6	0.6	0.6	0.6	0.6	
主要	工物								11180	
路面	種別	as	
舗装	区間番号	1 69.0						2 6.0			3 25.0			4 100.0						5 100.0						6 100.0						7 100.0	

道路台帳修正履歴

カルテ番号	修正内容	調整年月日	業者名
	転記	2005. 3. 31	エムエスシー
2009-01-104	橋梁諸元変更	2010. 3. 31	エムエスシー
2013-01-038	標識設置箇所変更	2014. 3. 31	エムエスシー
2015-01-041	カーブミラー削除	2016. 3. 31	エムエスシー

路線名	一般県道文珠山公園線		
図面名	310601007-00		
作成年月日	2009年3月31日		
縮尺	1/1000	図面番号	07-00
事務所名	柳井土木建築事務所 (大島分室)		