


標題	路線コード	123	図面コード	3-0	路線名	一般県道 柿木山口線	県名	山口県	地名	山口市仁保上郷	図面番号	3	① 現道 2 現道(分離) 3 旧道 4 新道 5 専用自歩道
----	-------	-----	-------	-----	-----	------------	----	-----	----	---------	------	---	---------------------------------

平面図  
縮尺千分の一

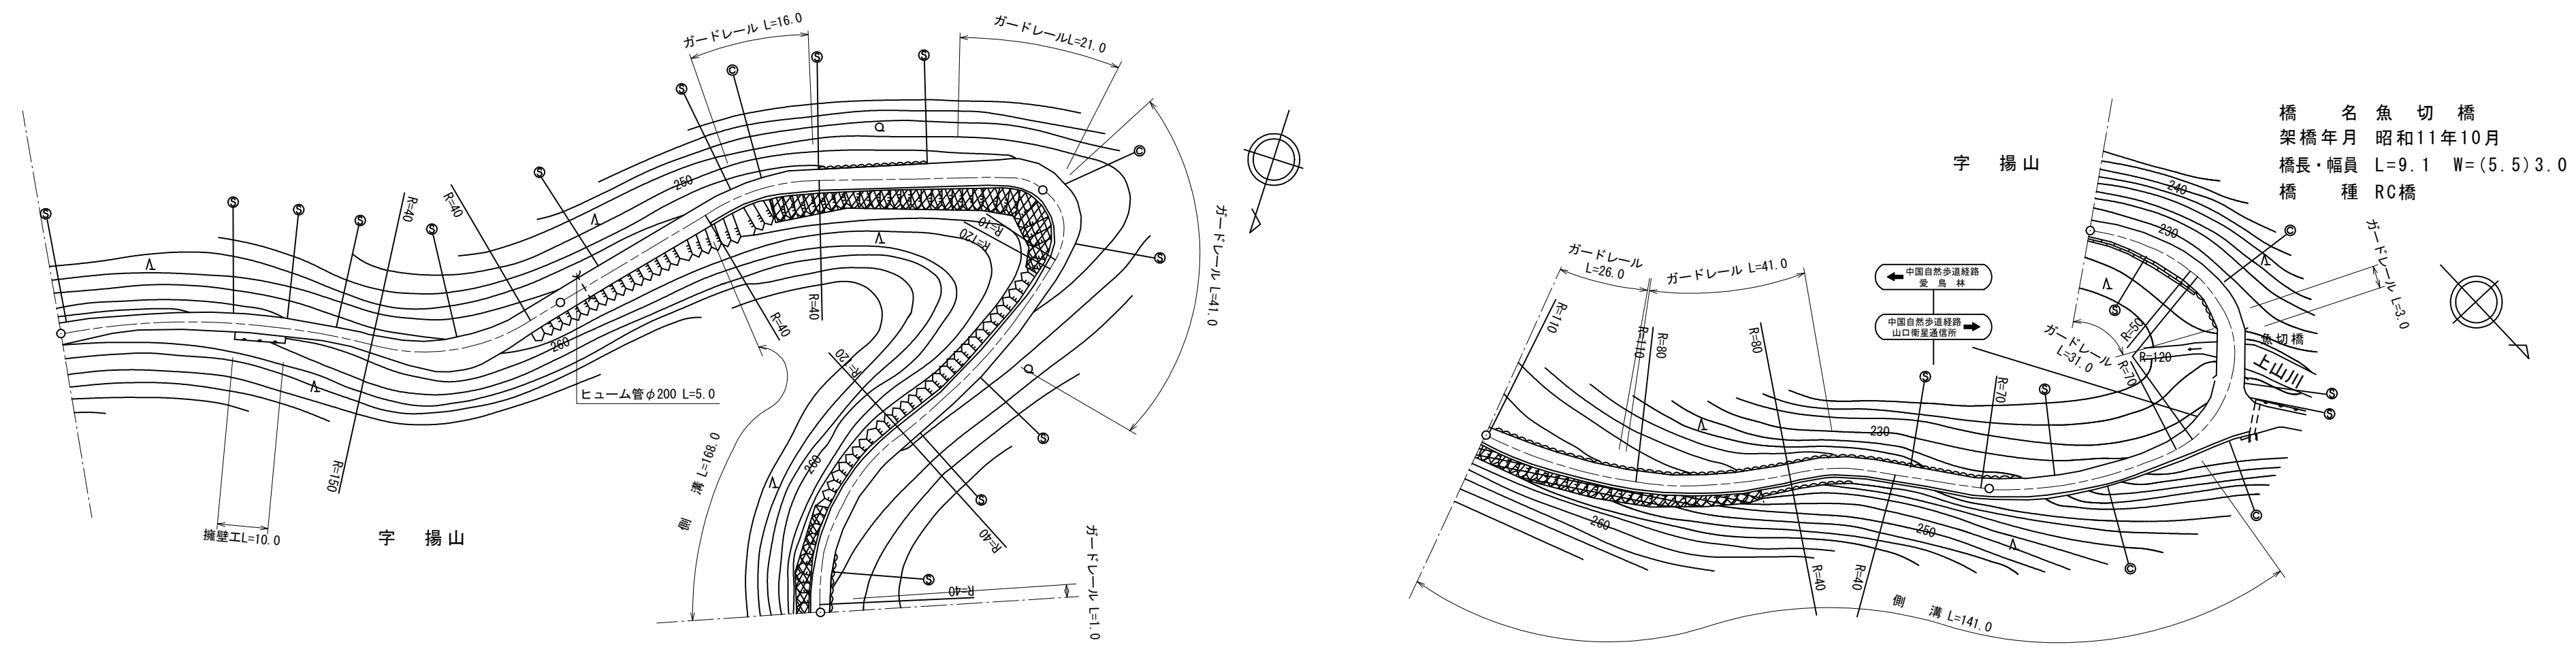

橋名 魚切橋  
架橋年月 昭和11年10月  
橋長・幅員 L=9.1 W=(5.5)3.0  
橋種 RC橋

区間番号	100.0																		200.0																		300.0																		400.0																		500.0																	
点間距離	1	2	3	4	5	6	7	8	9	10	11	12	13	14	15	16	17	18	1	2	3	4	5	6	7	8	9	10	11	12	13	14	15	16	17	18	1	2	3	4	5	6	7	8	9	10	11	12	13	14	15	16	17	18	1	2	3	4	5	6	7	8	9	10	11	12	13	14	15	16	17	18	1	2	3	4	5	6	7	8	9	10	11	12	13	14	15	16	17	18
全幅員	4.2	3.0	3.5	3.5	6.3	4.0	4.0	4.0	4.5	6.2	4.0	4.5	4.0	4.0	4.0	5.5	5.5	3.5	4.2	3.0	3.5	3.5	6.3	4.0	4.0	4.0	4.5	6.2	4.0	4.5	4.0	4.0	5.5	5.5	3.5	4.2	3.0	3.5	3.5	6.3	4.0	4.0	4.0	4.5	6.2	4.0	4.5	4.0	4.0	5.5	5.5	3.5	4.2	3.0	3.5	3.5	6.3	4.0	4.0	4.0	4.5	6.2	4.0	4.5	4.0	4.0	5.5	5.5	3.5	4.2	3.0	3.5	3.5	6.3	4.0	4.0	4.0	4.5	6.2	4.0	4.5	4.0	4.0	5.5	5.5	3.5				
全幅員内訳	車道	2.5	2.0	2.5	2.5	2.5	3.0	3.0	3.0	3.0	3.0	3.0	3.0	3.0	3.0	3.0	3.0	2.5	2.5	2.0	2.5	2.5	2.5	3.0	3.0	3.0	3.0	3.0	3.0	3.0	3.0	3.0	3.0	3.0	2.5	2.5	2.0	2.5	2.5	2.5	3.0	3.0	3.0	3.0	3.0	3.0	3.0	3.0	3.0	3.0	3.0	3.0	3.0	2.5	2.5	2.0	2.5	2.5	2.5	3.0	3.0	3.0	3.0	3.0	3.0	3.0	3.0	3.0	3.0	3.0	3.0	3.0	3.0	2.5																
	左側歩道	
	右側歩道	
	路肩	1.0	0.5	0.5	0.5	3.3	0.5	0.5	0.5	0.5	0.5	0.5	0.5	0.5	0.5	0.5	0.5	0.5	1.0	0.5	0.5	0.5	3.3	0.5	0.5	0.5	0.5	0.5	0.5	0.5	0.5	0.5	0.5	0.5	0.5	1.0	0.7	0.5	0.5	0.5	3.3	0.5	0.5	0.5	0.5	0.5	0.5	0.5	0.5	0.5	0.5	0.5	1.0	0.7	0.5	0.5	0.5	3.3	0.5	0.5	0.5	0.5	0.5	0.5	0.5	0.5	0.5	0.5	0.5	0.5																				
中央分離帯	
側溝	左側	
	右側	
その他	
主要工作物	
路面種別	as	as																
舗装区間番号		1					2					3					4					5	6	7		1					2					3					4					5	6	7		1					2					3					4					5	6	7																		

道路台帳修正履歴

カルテ番号	修正内容	調整年月日	業者名
	転記	2003. 3. 31	山口建設コン
2017-07-029	ベクタ変換	2018. 3. 31	山口建設コン

路線名	一般県道 柿木山口線		
図面名	312307003-00		
作成年月日	2009年3月31日		
縮尺	1/1000	図面番号	03-00
事務所名	防府土木建築事務所 (山口支所)		