


標題	路線コード	123	図面コード	22-0	路線名	一般県道柿木山口線	県名	山口県	地名	山口市徳地柚木	図面番号	2	① 現道 2 現道(分離) 3 旧道 4 新道 5 専用自歩道
----	-------	-----	-------	------	-----	-----------	----	-----	----	---------	------	---	---------------------------------

平面図  
縮尺千分の一

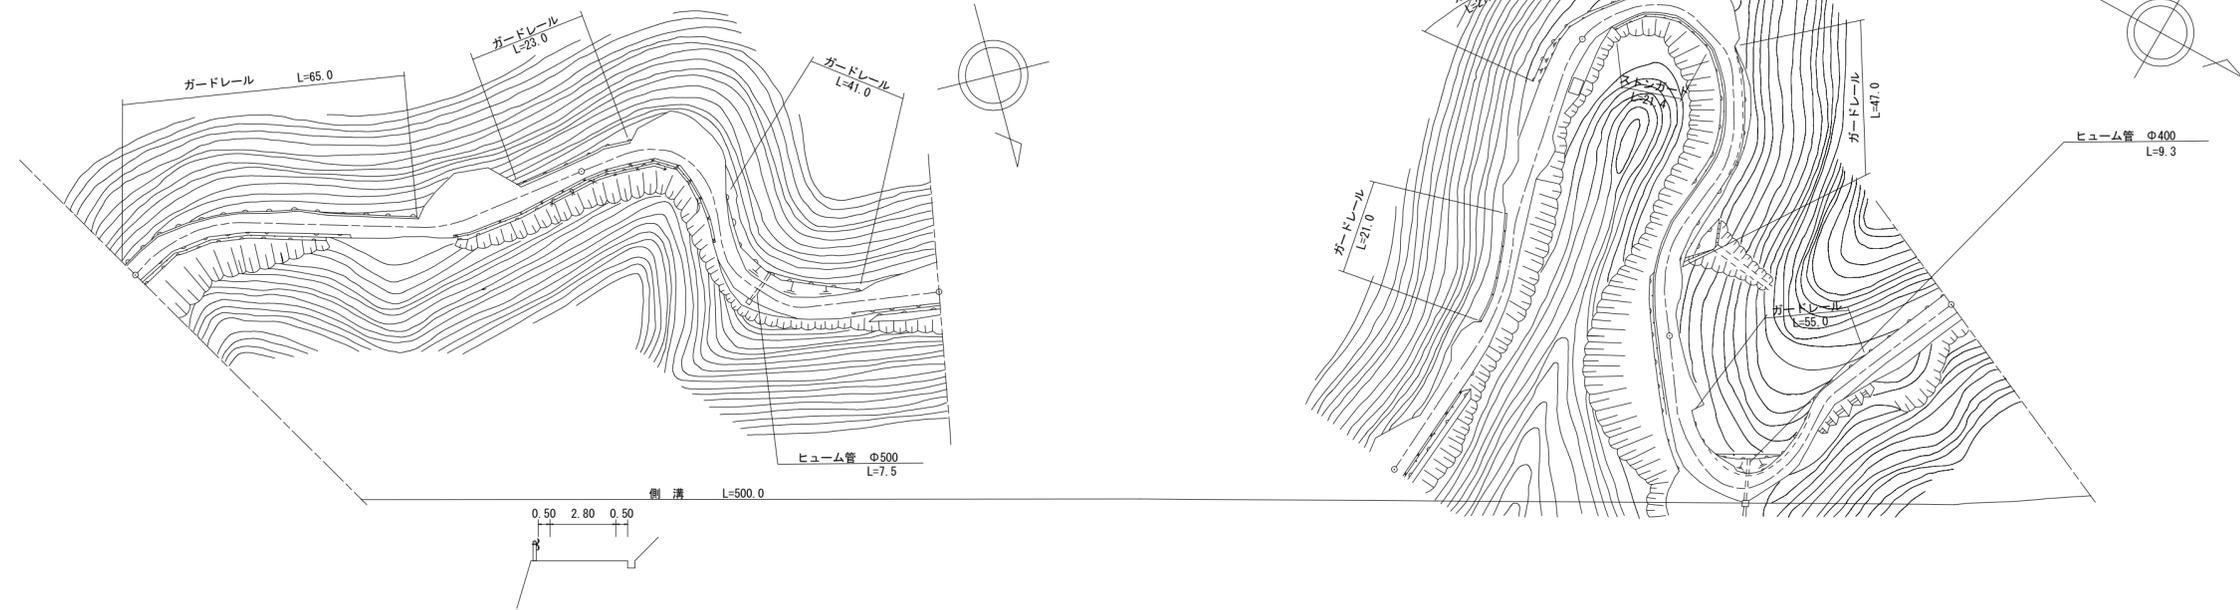

道路台帳修正履歴

カルテ番号	修正内容	調整年月日	業者名
	転記	2002. 3. 31	三建調査
2013-08-039	平面図修正	2013. 5. 14	三建調査
2021-07-002	ベクタ変換	2022. 3. 31	三建調査
2022-08-008	標準断面記入	2023. 3. 31	田中技研

区間番号	100.0																																			200.0					300.0										400.0										500.0					502.0				
	1	2	3	4	5	6	7	8	9	10	11	12	13	14	15	16	17	18	19	20	21	22	23	24	25	26	27	28	29	30	31	32	33	34	35																																			
点間距離		50.0	5.0	9.0	18.0	18.0		100.0		26.0	5.0	5.0		14.0	5.0	5.0	5.0	5.0	6.0	6.0	12.0	11.0	4.0	8.0		70.0	18.0	17.0	16.0	5.0	5.0	7.0	3.5	3.2	4.5	4.5	16.0	9.0	2.0																															
全幅員	全幅員	4.5	5.0	4.2	3.7	4.1	4.5	5.0	4.3	3.5	3.5	4.1	4.7	5.3	6.0	6.5	6.0	5.5	4.7	4.2	4.5	4.8	5.3	6.0	4.7	4.2	4.5	4.8	5.3	6.0	4.7	4.2	4.5	4.0	4.4	4.8	5.0																																	
	車道	3.5	4.0	3.2	2.7	3.1	3.5	4.0	3.3	2.5	2.5	3.1	3.7	4.3	5.0	5.5	5.0	4.5	3.7	3.2	3.5	3.8	4.3	5.0	3.7	3.2	3.5	3.8	4.3	5.0	3.7	3.2	3.5	3.0	3.4	3.8	3.5																																	
	左側歩道	
	右側歩道	
	路肩	0.5	0.5	0.5	0.5	0.5	0.5	0.5	0.5	0.5	0.5	0.5	0.5	0.5	0.5	0.5	0.5	0.5	0.5	0.5	0.5	0.5	0.5	0.5	0.5	0.5	0.5	0.5	0.5	0.5	0.5	0.5	0.5	0.5	0.5	0.5	0.5	0.5	0.5	0.5																														
側溝	左側	0.3	0.3	0.3	0.3	0.3	0.3	0.3	0.3	0.3	0.3	0.3	0.3	0.3	0.3	0.3	0.3	0.3	0.3	0.3	0.3	0.3	0.3	0.3	0.3	0.3	0.3	0.3	0.3	0.3	0.3	0.3	0.3	0.3	0.3	0.3	0.3	0.3	0.3																															
	右側	
その他	
主要工物	
路面種別	as																																							as																														
舗装区間番号		1				2																																		2																														

路線名	一般県道 柿木山口線		
図面名	312307022-00		
作成年月日	2023年3月31日		
縮尺	1/1000	図面番号	022-00
事務所名	防府土木建築事務所 (阿東分室)		