


標題	路線コード	123	図面コード	26-0	路線名	一般県道柿木山口線	県名	山口県	地名	山口市徳地柚木	図面番号	6	① 現道 2 現道(分離) 3 旧道 4 新道 5 専用自歩道
----	-------	-----	-------	------	-----	-----------	----	-----	----	---------	------	---	---------------------------------

平面図  
縮尺千分の一

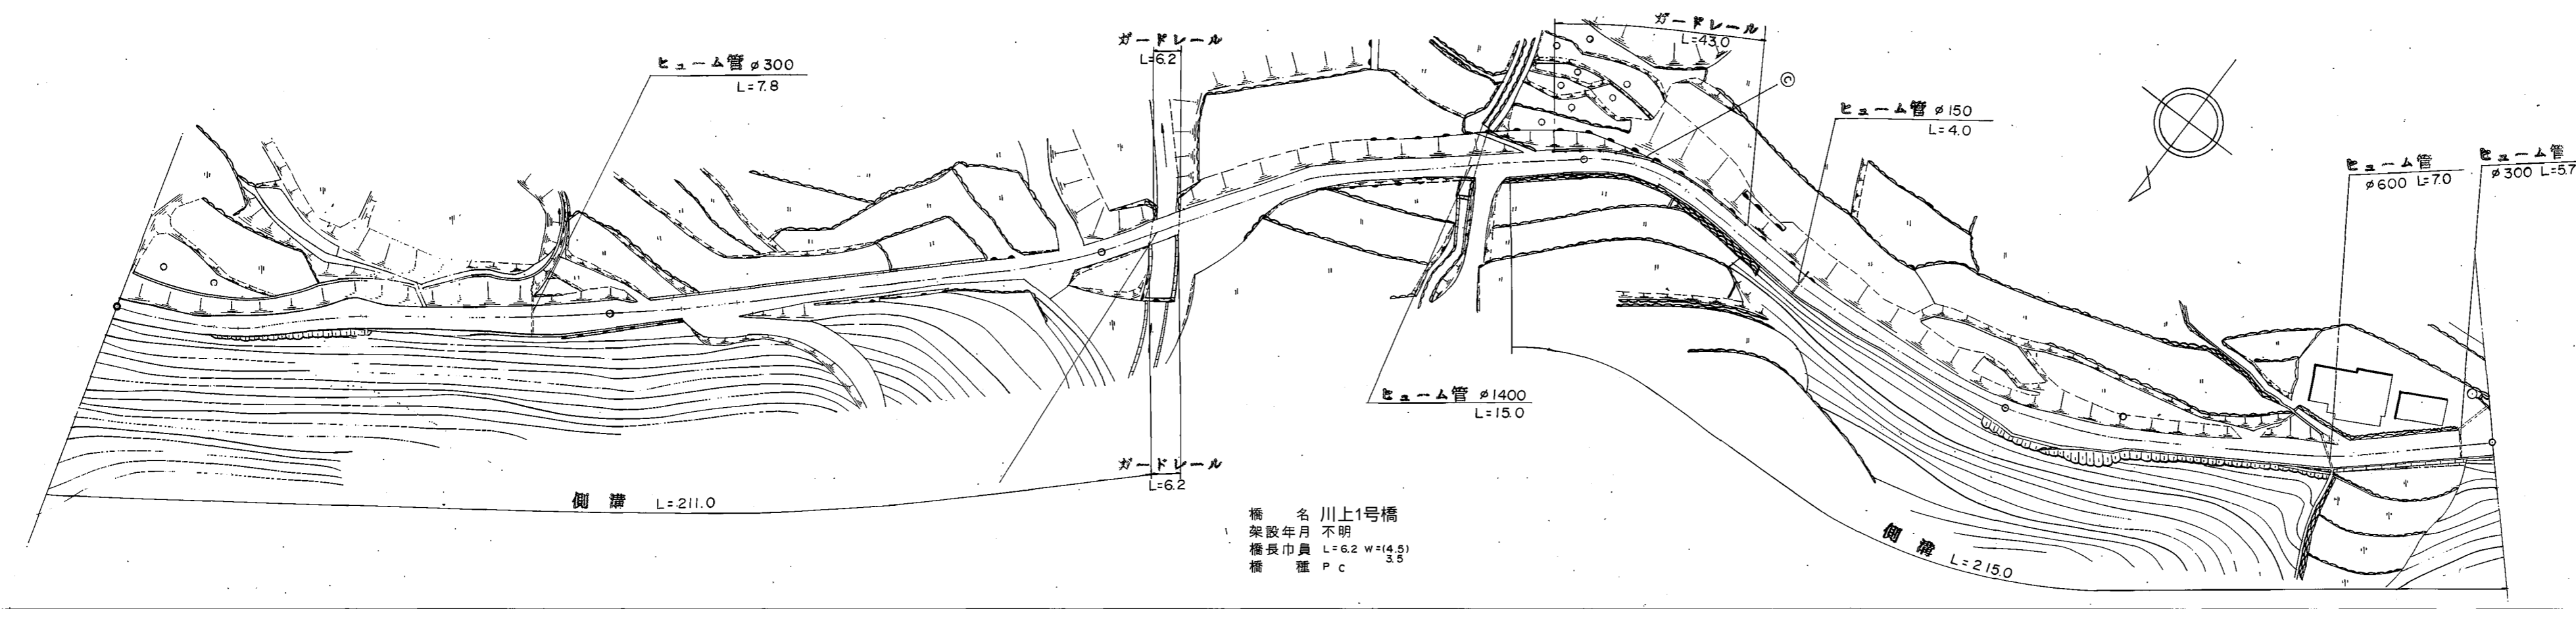

道路台帳修正履歴

カルテ番号	修正内容	調整年月日	業者名
	転記	1995.3.31	三建調査

区間	番号	100.0																																200.0																																300.0																																400.0																																500.0																															
		1	2	3	4	5	6	7	8	9	10	11	12	13	14	15	16	17	18	19	20	21	22	23	24	25	26	27	28	29	30	31	32	
点間	距離		37.0	5.0	8.0		23.0	5.5	5.5	7.0	9.0	5.0	15.0	6.0	12.0	13.0		49.0	11.0	6.2	9.8		23.0		35.0	15.0	9.0	8.0	5.0		21.0		57.0		47.0	5.0	5.0	5.0	8.0	5.0		25.0	
全幅員	全幅員	4.0	4.0	4.5	4.8	4.8	4.8	5.3	5.8	6.0	5.8	4.3	4.3	4.3	4.3	4.0	4.5	4.5	4.5	4.5	4.0	4.0	4.0	4.0	4.0	4.0	4.0	4.0	4.0	4.0	4.0	4.0	4.0	4.0	4.0	4.5	4.5	4.5	4.5	4.5	5.0	
	車道	3.0	3.0	3.5	3.8	3.8	4.3	4.8	5.0	4.8	3.3	3.3	3.3	3.3	3.0	3.5	3.5	3.5	3.5	3.0	3.0	3.0	3.0	3.0	3.0	3.0	3.0	3.0	3.0	3.0	3.0	3.0	3.0	3.0	3.5	3.5	3.5	3.5	3.5	4.0	
	歩道	
	左側	
	右側	
内訳	左側	0.5	0.5	0.5	0.5	0.5	0.5	0.5	0.5	0.5	0.5	0.5	0.5	0.5	0.5	0.5	0.5	0.5	0.5	0.5	0.5	0.5	0.5	0.5	0.5	0.5	0.5	0.5	0.5	0.5	0.5	0.5	0.5	0.5	0.5	0.5	0.5	0.5	0.5	0.5	0.5	
	右側	0.5	0.5	0.5	0.5	0.5	0.5	0.5	0.5	0.5	0.5	0.5	0.5	0.5	0.5	0.5	0.5	0.5	0.5	0.5	0.5	0.5	0.5	0.5	0.5	0.5	0.5	0.5	0.5	0.5	0.5	0.5	0.5	0.5	0.5	0.5	0.5	0.5	0.5	0.5	0.5	
	中央	
側溝	左側	
	右側	0.3	0.3	0.3	0.3	0.3	0.3	0.3	0.3	0.3	0.3	0.3	0.3	0.3	0.3	0.3	0.3	0.3	0.3	0.3	0.3	0.3	0.3	0.3	0.3	0.3	0.3	0.3	0.3	0.3	0.3	0.3	0.3	0.3	0.3	0.3	0.3	0.3	0.3	0.3	0.3	
その他	
主要	工作物	
路面	種別	as	as	
舗装	区間		1	
	番号		100.0	

路線名	一般県道 柿木山口線
図面名	312307026-00
作成年月日	2009年3月31日
縮尺	1/1000
図面番号	026-00
事務所名	山口土木建築事務所 (阿東分室)