


標題	路線コード	123	図面コード	27-0	路線名	一般県道柿木山口線	県名	山口県	地名	山口市徳地柚木	図面番号	7	① 現道 2 現道(分離) 3 旧道 4 新道 5 専用自歩道
----	-------	-----	-------	------	-----	-----------	----	-----	----	---------	------	---	---------------------------------

平面図
縮尺千分の一

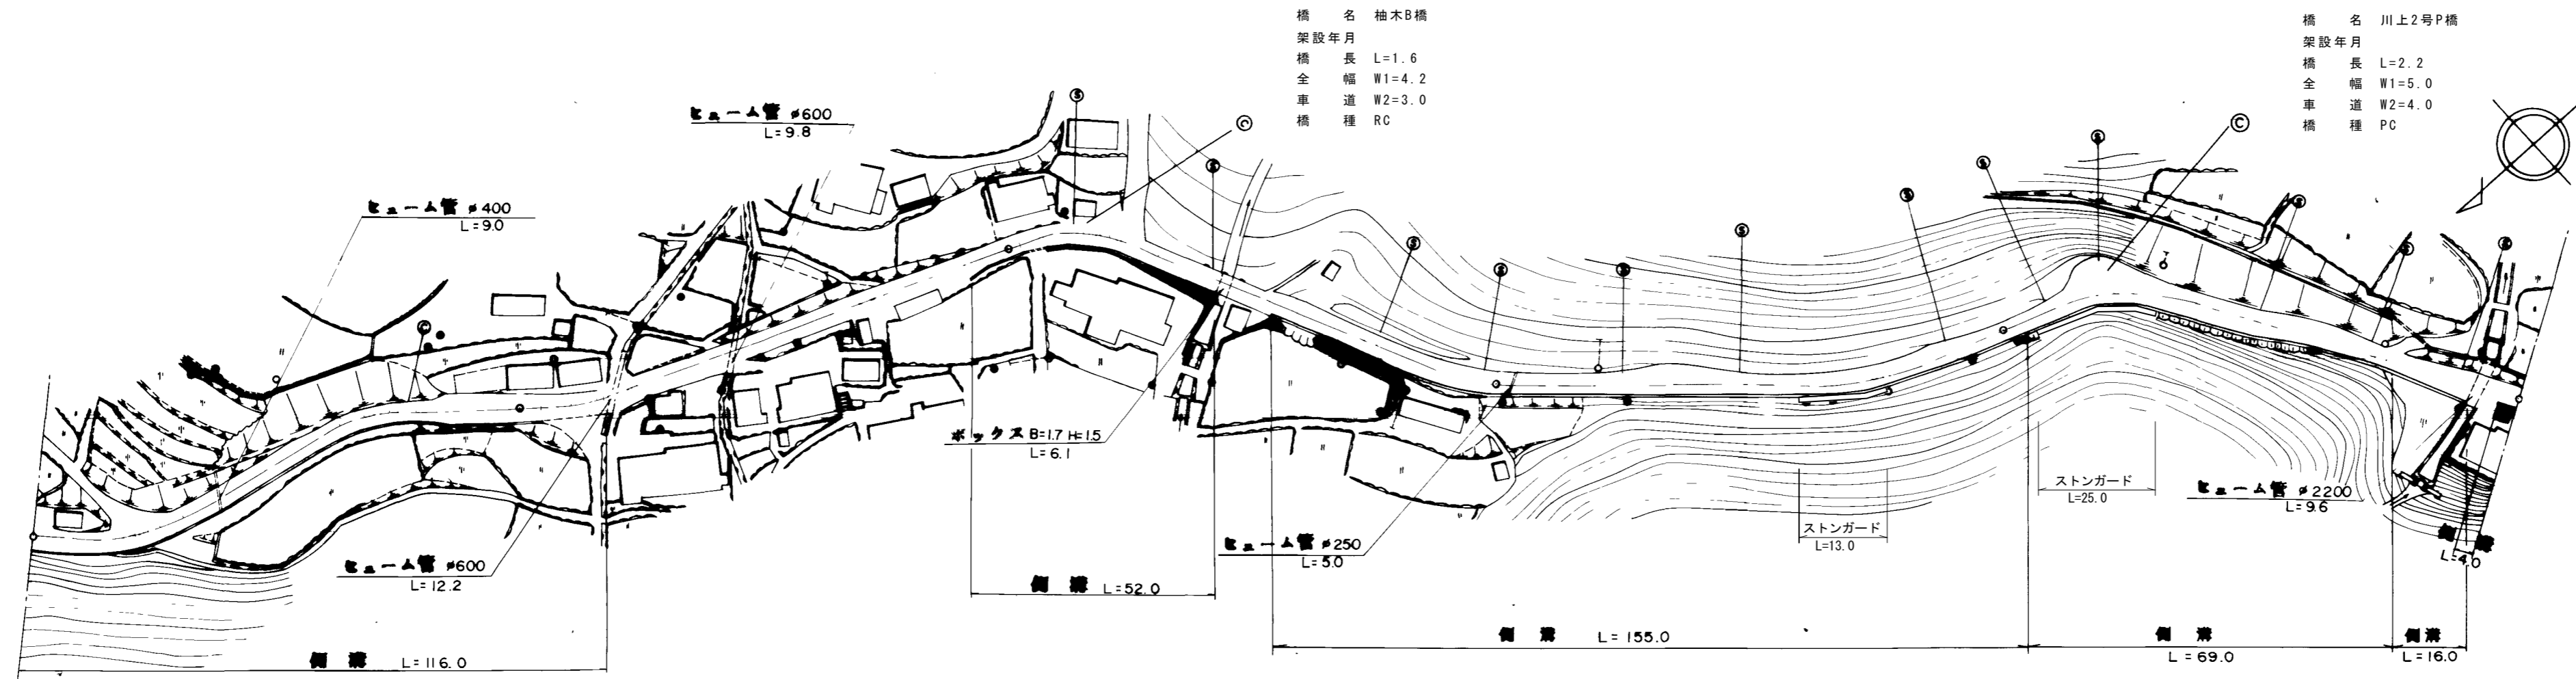

道路台帳修正履歴

カルテ番号	修正内容	調整年月日	業者名
	転記	2007. 3. 31	三建調査
2011-08-004	平面図修正	2011. 3. 31	三建調査
2019-08-016	橋梁諸元追加	2019. 3. 31	三建調査

区間番号	100.0																																						200.0		300.0												400.0												500.0		
	1	2	3	4	5	6	7	8	9	10	11	12	13	14	15	16	17	18	19	20	21	22	23	24	25	26	27	28	29	30	31	32	33	34	35	36	37	38																													
点間距離	3.5	3.5		75.0	3.0	15.0	4.0	4.0	8.0	14.0	10.0	10.0	41.0	9.0	3.0	40.0	1.6	5.4	8.0	42.0	6.0	54.0	9.0	13.0	6.5	6.5	5.0	5.0	5.0	14.0	6.0	31.0	5.0	5.5	2.5	8.5	7.5	2.2	3.6	4.0																											
全幅員	5.0	4.5	4.0	4.0	6.0	5.8	5.6	5.7	5.3	5.0	4.5	4.0	4.0	4.0	4.0	4.0	4.6	4.6	5.6	5.1	5.6	5.6	5.1	4.6	3.95	5.5	5.5	5.5	5.5	5.8	5.0	4.5	4.6	5.1	5.6	5.0	5.0	4.0	4.0																												
全幅員内訳	車道	4.0	3.5	3.0	3.0	4.8	4.6	4.4	4.0	4.0	3.5	3.0	3.0	3.0	3.0	3.0	3.0	3.0	3.0	3.5	4.0	4.0	3.5	4.0	4.0	3.5	3.0	3.75	4.5	4.5	4.8	4.0	3.5	4.0	4.0	4.0	3.0	3.0																													
	左側歩道	
	右側歩道	
	路肩	0.5	0.5	0.5	0.5	0.5	0.5	0.5	0.5	0.5	0.5	0.5	0.5	0.5	0.5	0.5	0.5	0.5	0.5	0.5	0.5	0.5	0.5	0.5	0.5	0.5	0.5	0.5	0.5	0.5	0.5	0.5	0.5	0.5	0.5	0.5	0.5	0.5	0.5																												
中央分離帯	
側溝	左側	
	右側	0.3	0.3	0.3	0.3	0.3	0.3	0.3	0.3	0.3	0.3	0.3	0.3	0.3	0.3	0.3	0.3	0.3	0.3	0.3	0.3	0.3	0.3	0.3	0.3	0.3	0.3	0.3	0.3	0.3	0.3	0.3	0.3	0.3	0.3	0.3	0.3	0.3	0.3																												
その他	
主要工作物																	06420																					06613																													
路面種別	as																																						as																												
舗装区間番号			1	

路線名	一般県道 柿木山口線		
図面名	312307027-00		
作成年月日	2019年3月31日		
縮尺	1/1000	図面番号	027-00
事務所名	防府土木建築事務所 (阿東分室)		