


標題	路線コード	123	図面コード	37-0	路線名	一般県道柿木山口線	県名	山口県	地名	山口市徳地柚木	図面番号	17	① 現道 2 現道(分離) 3 旧道 4 新道 5 専用自歩道
----	-------	-----	-------	------	-----	-----------	----	-----	----	---------	------	----	---------------------------------

平面図  
縮尺千分の一

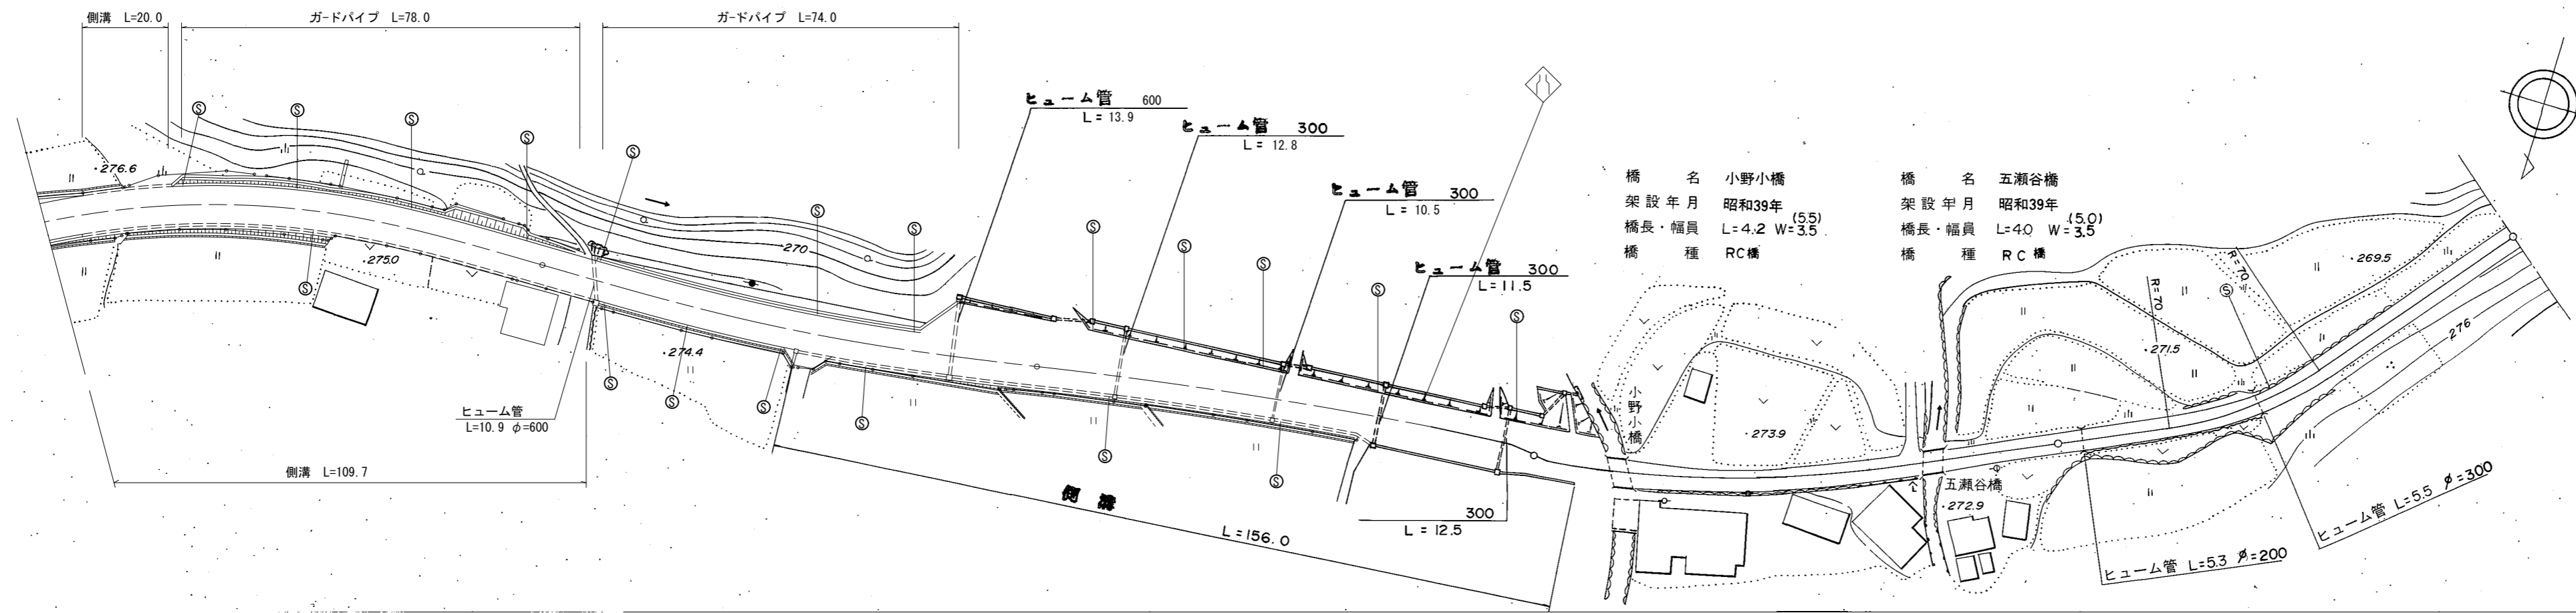

道路台帳修正履歴

カルテ番号	修正内容	調整年月日	業者名
	転記	2008.3.31	三建調査
2014-08-154	平面図修正	2014.5.22	三建調査
2016-08-010	平面図修正	2017.3.31	三建調査

区間番号	100.0																											200.0																											300.0																											400.0																											500.0																										
	1	2	3	4	5	6	7	8	9	10	11	12	12-1	12-2	13	14	15	16	17	18	19	20	21	22	23	24	25	26	27	
点間距離	6.3	5.0	15.0	27.7	46.0	10.0	41.0	30.0	19.0	11.0	18.5	22.0	2.6	35.0	2.0	4.8	5.0	4.2	7.0	10.0	33.0	7.0	4.0	5.0	18.0	46.0	7.0	36.0	11.0	
全幅員	全幅員	7.55	7.55	8.55	8.55	8.55	8.05	8.05	13.95	12.25	11.35	10.25	9.15	10.05	9.84	9.94	5.5	5.5	5.5	5.0	4.5	4.5	5.0	4.0	4.0	4.0	4.0	5.0	5.0	
	車道	6.0	6.0	6.0	6.0	6.0	6.0	6.0	6.0	6.0	6.0	6.0	6.0	6.0	6.0	6.0	3.5	3.5	3.5	3.5	3.5	3.5	3.5	3.0	3.0	3.0	3.0	3.5	3.5	
	歩道	
	左側	
	右側	
路肩	左側	0.8	0.8	1.3	0.8	0.8	0.8	0.8	0.8	0.8	0.8	0.8	1.88	1.88	1.8	1.8	1.0	1.0	1.0	1.0	0.5	0.5	0.5	0.5	0.5	0.5	0.5	0.5	0.5	
	右側	0.75	0.75	1.25	1.25	1.25	1.25	1.25	1.25	1.25	1.25	1.25	1.25	2.2	2.2	1.0	1.0	1.0	1.0	0.75	0.75	0.75	0.75	0.75	0.75	0.75	0.75	0.75	0.75	0.75	
	中央	
側溝	左側	0.5	0.5	0.5	0.5	0.5	0.5	0.5	0.5	0.5	0.5	0.5	0.5	0.5	0.5	0.5	0.5	0.5	0.5	0.5	0.5	0.5	0.5	0.5	0.5	0.5	0.5	0.5	0.5	0.5	
	右側	0.5	0.5	0.5	0.5	0.5	0.5	0.5	0.5	0.5	0.5	0.5	0.5	0.5	0.5	0.5	0.5	0.5	0.5	0.5	0.5	0.5	0.5	0.5	0.5	0.5	0.5	0.5	0.5	0.5	
その他	
主要	工作物														06414							06415	
路面	種別	AS													AS/as															as	
舗装	区間番号	1	2	3	4	5	6	7	8	9	10	
		100.0	100.0	100.0	2.0	9.8	4.2	57.0	4.0	23.0	100.0	

路線名	一般県道 柿木山口線
図面名	312307037-00
作成年月日	2017年3月31日
縮尺	1/1000
図面番号	037-00
事務所名	防府土木建築事務所 (阿東分室)