


|    |       |     |       |      |     |           |    |     |    |         |      |    |                                 |
|----|-------|-----|-------|------|-----|-----------|----|-----|----|---------|------|----|---------------------------------|
| 標題 | 路線コード | 123 | 図面コード | 48-0 | 路線名 | 一般県道柿木山口線 | 県名 | 山口県 | 地名 | 山口市徳地野谷 | 図面番号 | 28 | ① 現道 2 現道(分離) 3 旧道 4 新道 5 専用自歩道 |
|----|-------|-----|-------|------|-----|-----------|----|-----|----|---------|------|----|---------------------------------|

平面図  
縮尺千分の一

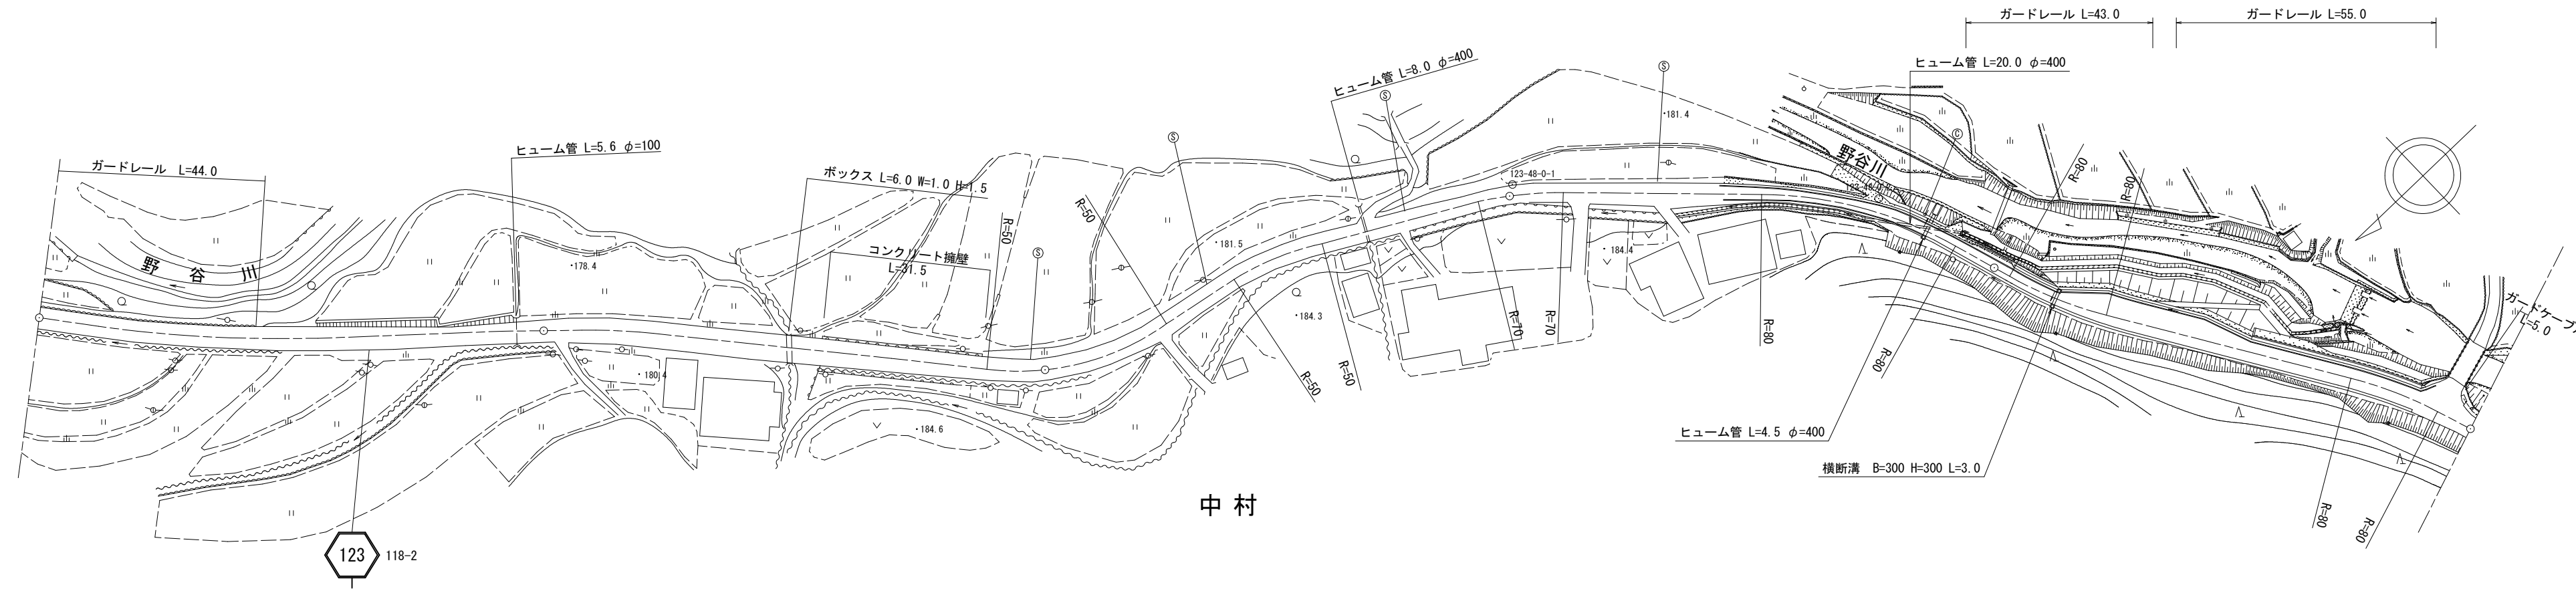

道路台帳修正履歴

| カルテ番号       | 修正内容           | 調整年月日       | 業者名  |
|-------------|----------------|-------------|------|
|             | 転記             | 2002. 3. 31 | 三建調査 |
| 2022-08-014 | 待避所設置<br>ベクタ変換 | 2023. 3. 31 | 田中技研 |
|             |                |             |      |
|             |                |             |      |

| 区間<br>番号       | 距離          |      |      
|----------------|-------------|------|------|------|------|------|------|------|------|------|------|------|------|------|------|------|-----|-----|------|-----|-----|------|------|------|------|------|------|------|------|------|-----|-----|-----|--|----|
|                | 1           | 2    | 3    | 4    | 5    | 6    | 7    | 8    | 9    | 10   | 11   | 12   | 13   | 14   | 15   | 16   | 17  | 18  | 19   | 20  | 21  | 22   | 23   | 24   | 25   | 26   | 27   | 28   | 29   | 30   | 31  |     |     |  |    |
| 点間             | 25.0        | 23.0 | 18.0 | 13.0 | 21.0 | 12.0 | 28.0 | 14.0 | 12.0 | 21.0 | 13.0 | 13.0 |      | 66.0 | 10.0 | 11.0 | 7.0 | 9.0 | 12.0 | 8.0 | 8.0 | 11.0 | 18.0 | 12.0 | 15.0 | 12.0 | 10.0 | 20.0 | 10.0 | 34.0 | 6.0 | 8.0 |     |  |    |
| 全幅員<br>内訳      | 全幅員         | 4.0  | 4.0  | 4.5  | 4.5  | 4.0  | 4.5  | 5.0  | 5.5  | 5.5  | 5.0  | 4.5  | 4.25 | 4.0  | 4.0  | 3.5  | 3.5 | 3.5 | 4.0  | 4.5 | 4.5 | 4.0  | 3.5  | 3.5  | 3.5  | 3.5  | 3.5  | 7.0  | 5.0  | 4.8  | 6.0 | 6.0 |     |  |    |
|                | 車道          | 3.0  | 3.0  | 3.0  | 3.0  | 3.0  | 3.0  | 3.0  | 3.0  | 3.0  | 3.0  | 3.0  | 3.0  | 3.0  | 3.0  | 2.5  | 2.5 | 2.5 | 2.5  | 2.5 | 2.5 | 2.5  | 2.5  | 2.5  | 2.3  | 2.3  | 2.3  | 5.8  | 5.8  | 3.8  | 3.0 | 3.0 |     |  |    |
|                | 歩道          |      |      
|                | 左側          |      |      
|                | 右側          |      |      
| 路肩             | 左側          | 0.5  | 0.5  | 0.75 | 0.75 | 0.5  | 0.75 | 1.0  | 1.0  | 0.75 | 0.63 | 0.5  | 0.5  | 0.5  | 0.5  | 0.5  | 0.5 | 1.0 | 1.5  | 1.5 | 1.0 | 0.5  | 0.5  | 0.5  | 0.5  | 0.5  | 0.7  | 0.7  | 0.7  | 0.5  | 0.5 | 0.5 | 0.5 |  |    |
|                | 右側          | 0.5  | 0.5  | 0.75 | 0.75 | 0.5  | 0.75 | 1.0  | 1.0  | 0.75 | 0.63 | 0.5  | 0.5  | 0.5  | 0.5  | 0.5  | 0.5 | 1.0 | 1.5  | 1.5 | 1.0 | 0.5  | 0.5  | 0.5  | 0.5  | 0.5  | 0.7  | 0.7  | 0.7  | 0.5  | 0.5 | 0.5 | 0.5 |  |    |
| 中央             |             |      
| 側溝             | 左側          |      |      
|                | 右側          |      |      
| その他            |             |      
| 主要<br>路面       | 工<br>作<br>物 |      |      
| 舗装<br>区間<br>番号 | 種<br>別      | as   |      |      as |
|                | 100.0       |      |      

|       |                  |      |        |
|-------|------------------|------|--------|
| 路線名   | 一般県道 柿木山口線       |      |        |
| 図面名   | 312307048-00     |      |        |
| 作成年月日 | 2023年3月31日       |      |        |
| 縮尺    | 1/1000           | 図面番号 | 048-00 |
| 事務所名  | 防府土木建築事務所 (阿東分室) |      |        |