


標題	路線コード	130	図面コード	37-0	路線名	一般県道本郷周東線	県名	山口県	地名	岩国市天尾	図面番号	38	① 現道 2 現道(分離) 3 旧道 4 新道 5 専用自歩道
----	-------	-----	-------	------	-----	-----------	----	-----	----	-------	------	----	---------------------------------

平面図
縮尺千分の一

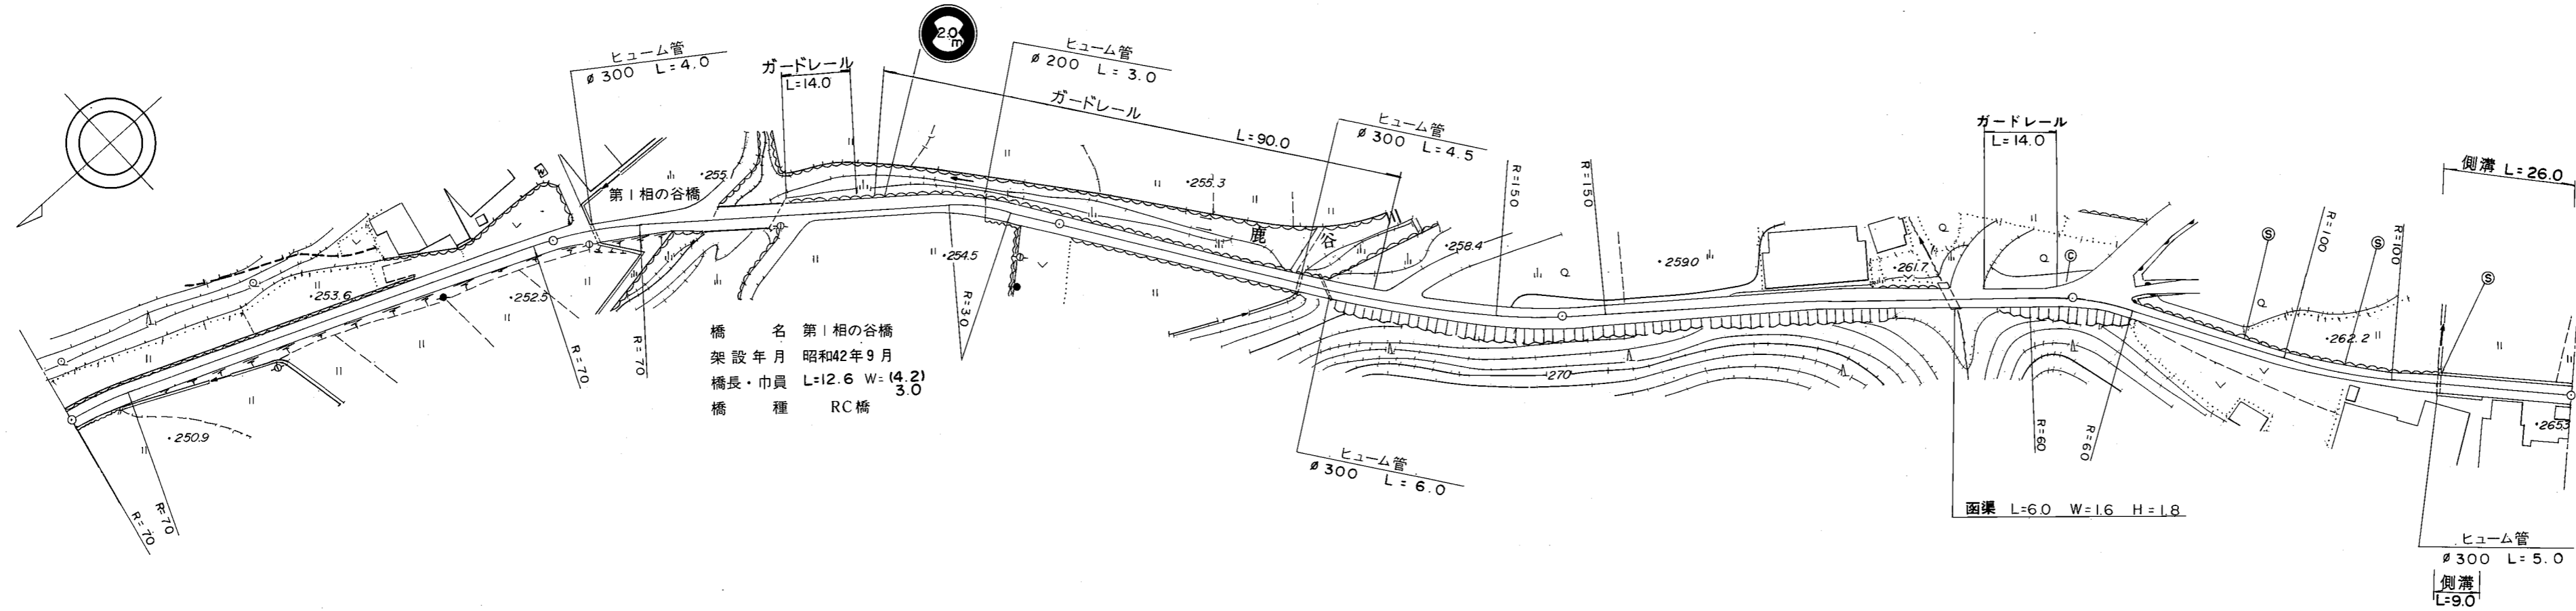

橋名 第1相の谷橋
架設年月 昭和42年9月
橋長・巾員 L=12.6 W=14.21
橋種 RC橋

区間	番号	100.0																200.0																300.0																400.0																500.0															
点間	距離	11.0				88.0		8.0		23.0		12.6		7.4		24.0		25.0		100.0				83.0		17.0		12.0		50.0		12.0		9.0		17.0	
全幅員	全幅員	3.5		4.0		3.54		3.5		4.2		4.2		4.0		3.5		3.6		4.0				3.5		3.21		3.0		2.5		3.5		3.5		3.5	
	車道	左側	2.5		2.5		2.5		2.5		3.0		3.0		3.0		2.5		2.5		2.5		2.5		2.5		2.21		2.0		1.5		2.0		2.0	
		右側	
	路肩	左側	0.5		0.75		0.52		0.5		0.6		0.6		0.5		0.5		0.55		0.75		0.75		0.5		0.5		0.5		0.5		0.5		0.75		0.75	
		右側	0.5		0.75		0.52		0.5		0.6		0.6		0.5		0.5		0.55		0.75		0.75		0.5		0.5		0.5		0.5		0.75		0.75		0.75	
中央	分離帯	
	中央	
側溝	左側	
	右側	
その他	
主要	工作物	2543	
路面	種別	as	
舗装	区間	1 100.0				2 31.0				3 12.6				4 56.4				5 100.0				6 100.0				7 100.0	

道路台帳修正履歴

カルテ番号	修正内容	調整年月日	業者名
	転記	2004年3月31日	錦測量

路線名	一般県道本郷周東線		
図面名	313002037-00		
作成年月日	2009年3月31日		
縮尺	1/1000	図面番号	38
事務所名	岩国土木建築事務所		