


標題	路線コード	133	図面コード	4-0	路線名	一般県道根笠周東線	県名	山口県	地名	岩国市周東町明見谷	図面番号	4	① 現道 2 現道(分離) 3 旧道 4 新道 5 専用自歩道
----	-------	-----	-------	-----	-----	-----------	----	-----	----	-----------	------	---	---------------------------------

平面図  
縮尺千分の一

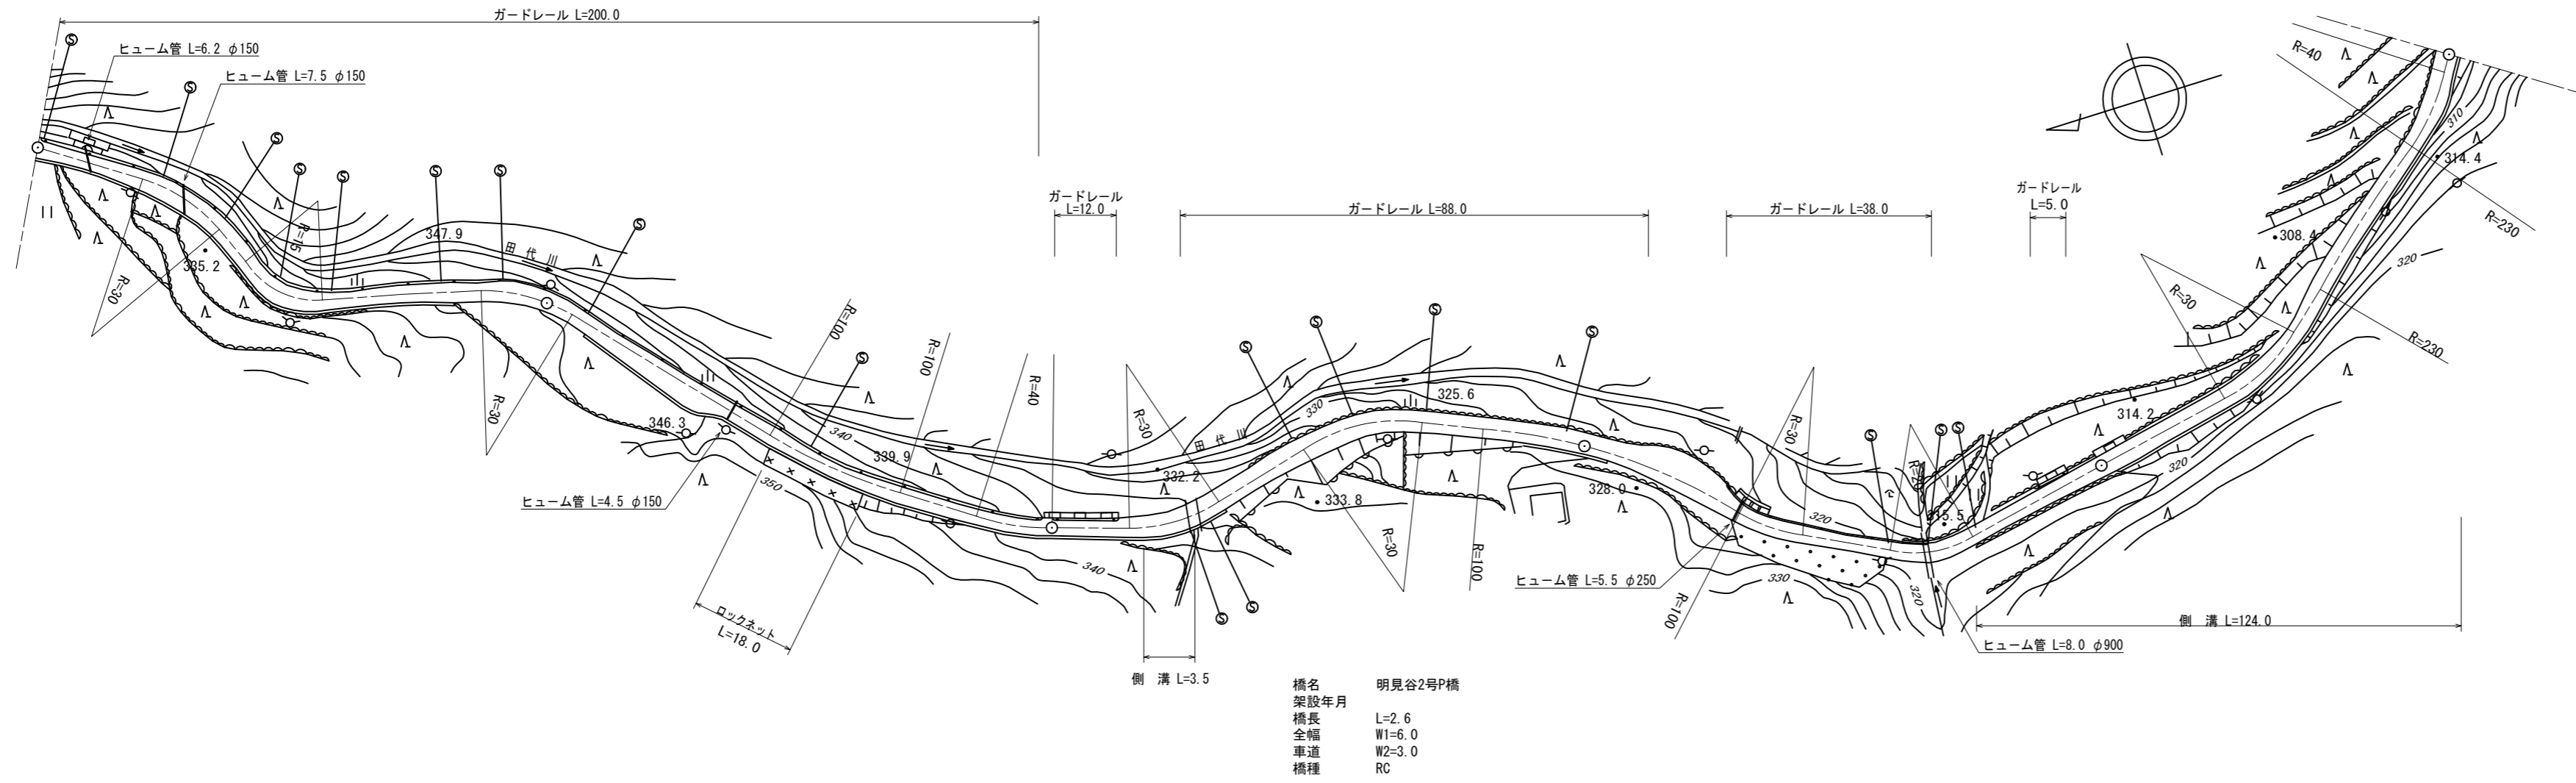

道路台帳修正履歴

カルテ番号	修正内容	調整年月日	業者名
	転記	2001. 3. 18	不二調査
2015-00-100	橋梁諸元追加	2016. 3. 31	田中技研
2017-03-030	ベクタ変換	2018. 3. 31	谷光測量
2018-03-034	橋梁諸元変更	2019. 3. 29	谷光測量

区間番号	100.0																									200.0					300.0					400.0					500.0				
	1	2	3	4	5	6	7	8	9	10	11	12	13	14	15	16	17	18	19	20	21	22	23	24	25																				
点間距離	18.0	18.0	15.0	12.0	19.0	18.0	8.0	12.0	8.0	7.0	65.0	21.5	2.6	2.6	4.4	66.0	5.0	5.0	5.0	5.0	7.0	8.0	28.0	18.0	24.0	100.0																			
全幅員	4.0	4.2	4.8	4.0	3.6	3.7	3.5	3.7	5.8	3.8	3.5	4.5	6.0	4.0	4.1	4.6	5.0	6.5	6.5	4.2	4.5	3.5	3.2	3.2																					
全幅員内訳	車道	3.0	3.0	3.0	3.0	2.5	2.5	2.5	2.5	2.5	2.5	2.5	3.0	3.0	3.0	3.0	3.0	3.0	3.0	3.0	3.0	3.0	2.5	2.0	2.0																				
	歩道	
	左側												0.5	0.5	0.5	0.5	0.5	0.5	0.5	0.5	0.5	0.5	0.5	0.6	0.6																				
	右側	0.5	0.6	0.9	0.5	0.6	0.6	0.5	0.6	2.8	0.8	0.5	1.0	2.5	0.5	0.5	1.1	1.5	3.0	3.0	0.7	0.8	0.5	0.6	0.6																				
中央分離帯	
側溝	左側											0.0	0.0	0.0								0.0	0.3	0.3																					
	右側	
その他	
主要工作物												03329																																	
路面種別	as																											as																	
舗装区間番号		1				2							3										4				5																		

路線名	一般県道根笠周東線		
図面名	313303004-00		
作成年月日	2019年3月29日		
縮尺	1/1000	図面番号	4-00
事務所名	岩国土木建築事務所 (玖珂分室)		