


標題	路線コード	133	図面コード	6-0	路線名	一般県道根笠周東線	県名	山口県	地名	岩国市周東町明見谷	図面番号	6	① 現道 2 現道(分離) 3 旧道 4 新道 5 専用自歩道
----	-------	-----	-------	-----	-----	-----------	----	-----	----	-----------	------	---	---------------------------------

平面図
縮尺千分の一

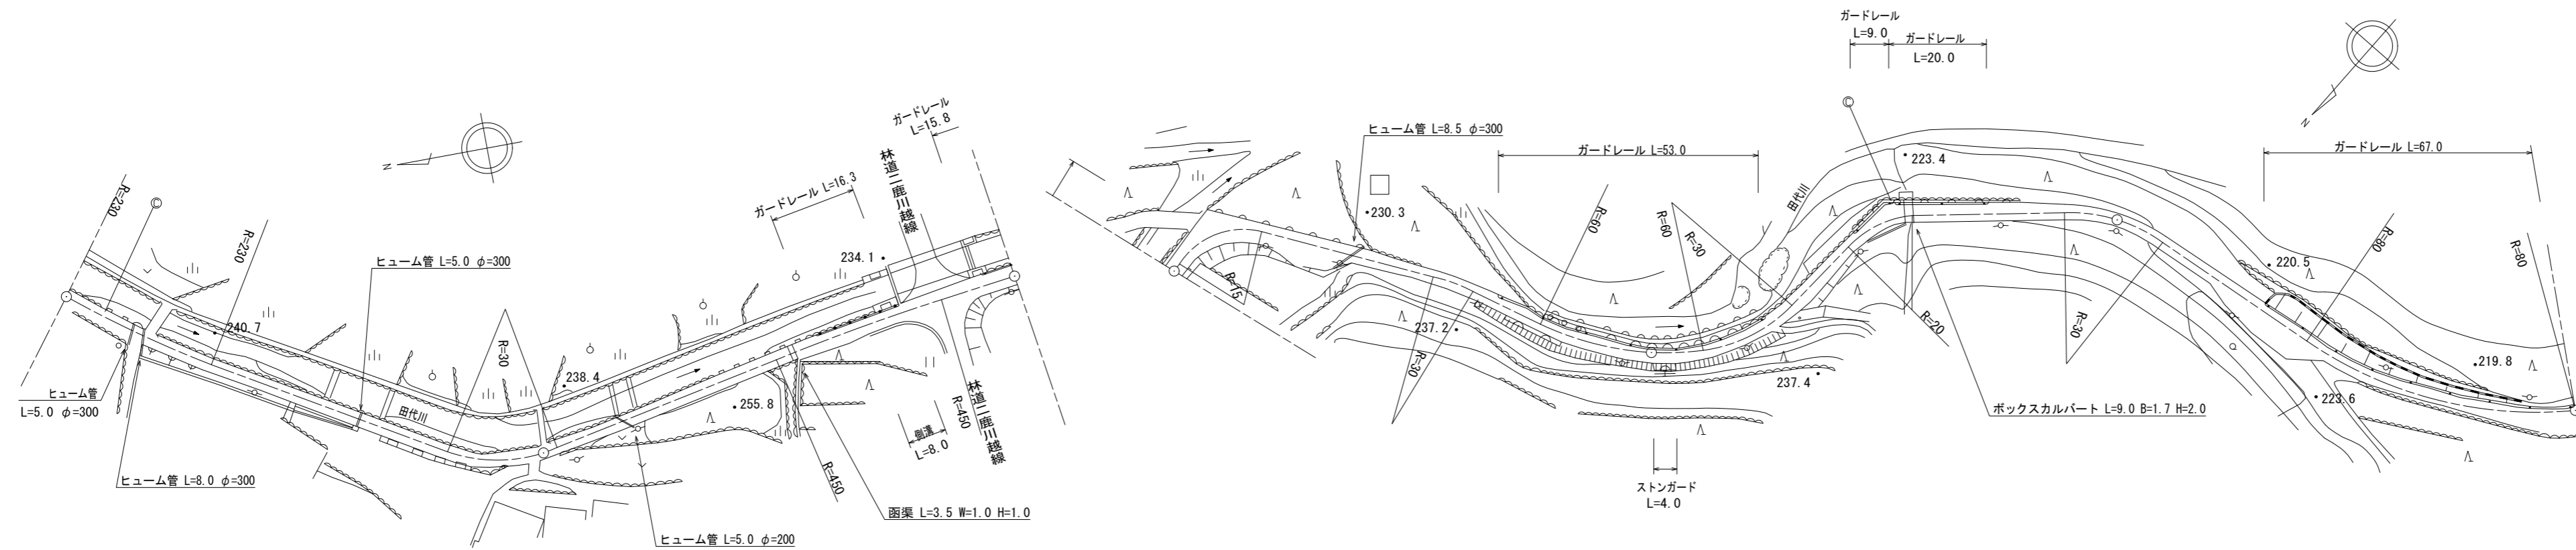

道路台帳修正履歴

カルテ番号	修正内容	調整年月日	業者名
	転記	2007. 3. 19	不二調査
2018-03-036	ベクタ変換	2019. 3. 29	谷光測量
2020-03-030	災害復旧 平面修正	2021. 3. 31	谷光測量

区間 番号	100.0																													200.0																													300.0																													400.0																													500.0																												
	1	2	3	4	5	6	7	8	9	10	11	12	13	14	15	16	17	18	19	20	21	22	23	24	25	26	27	28	29	
点間 距離		17.0	10.0		36.0	8.0	20.0	9.0		69.0	8.0	15.0	8.0	2.0	4.1	8.0	7.1	8.0	12.0	4.0	6.0	4.0	9.0	7.0		58.0	25.0	10.0	20.0	5.0	15.0	25.0	13.0	13.0	7.0	10.0	3.5	53.5	
全幅員 内訳	全幅員	4.2	4.0	4.5		4.5	4.1	4.5	4.5		4.5	4.5	4.5	3.1	4.18	3.0	4.1	3.0	7.1	3.0	4.0	6.0	4.0	5.5	3.5		3.5	3.5	4.0	4.0	4.0	4.0	4.0	4.5	6.5	6.5	4.0	4.0	
	車道	3.0	3.0	3.0		3.0	3.0	3.06		3.5	3.5	3.5	3.1	3.1	3.0	3.0	3.0	3.0	3.0	3.0	3.0	3.0	3.0	3.0	3.0		2.5	2.5	3.0	3.0	3.0	3.0	3.0	3.0	3.0	3.0	3.0	3.0	3.0	
	歩道	
	左側	0.6	0.5	0.8		0.7	0.6	1.0	0.94		0.5	0.5	0.5	0.5	0.5	0.58	0.6	0.6	0.5	3.6	0.5	0.5	0.5	0.5	0.5		0.5	0.5	0.5	0.5	0.5	0.5	0.5	0.5	0.5	0.5	0.5	0.5	0.5	0.5	
	右側	0.6	0.5	0.7		0.5	0.5	0.94		0.5	0.5	0.5	0.5	0.5	0.5	0.5	0.6	0.6	0.5	3.6	0.5	0.5	0.5	0.5	0.5		0.5	0.5	0.5	0.5	0.5	0.5	0.5	0.5	0.5	0.5	0.5	0.5	0.5	0.5	
中央	
側溝	
その他	
主要 路面	as																																							as	
舗装 区間 番号		1 100.0					2 100.0																																		5 100.0	

路線名	一般県道根笠周東線		
図面名	313303006-00		
作成年月日	2021年3月31日		
縮尺	1/1000	図面番号	6-00
事務所名	岩国土木建築事務所 (玖珂分室)		