


標題	路線コード	134	図面コード	3-0	路線名	一般県道 秋掛錦線	県名	山口県	地名	岩国市美和町秋掛	図面番号	3	① 現道 2 現道(分離) 3 旧道 4 新道 5 専用自歩道
----	-------	-----	-------	-----	-----	-----------	----	-----	----	----------	------	---	---------------------------------

平面図
縮尺千分の一

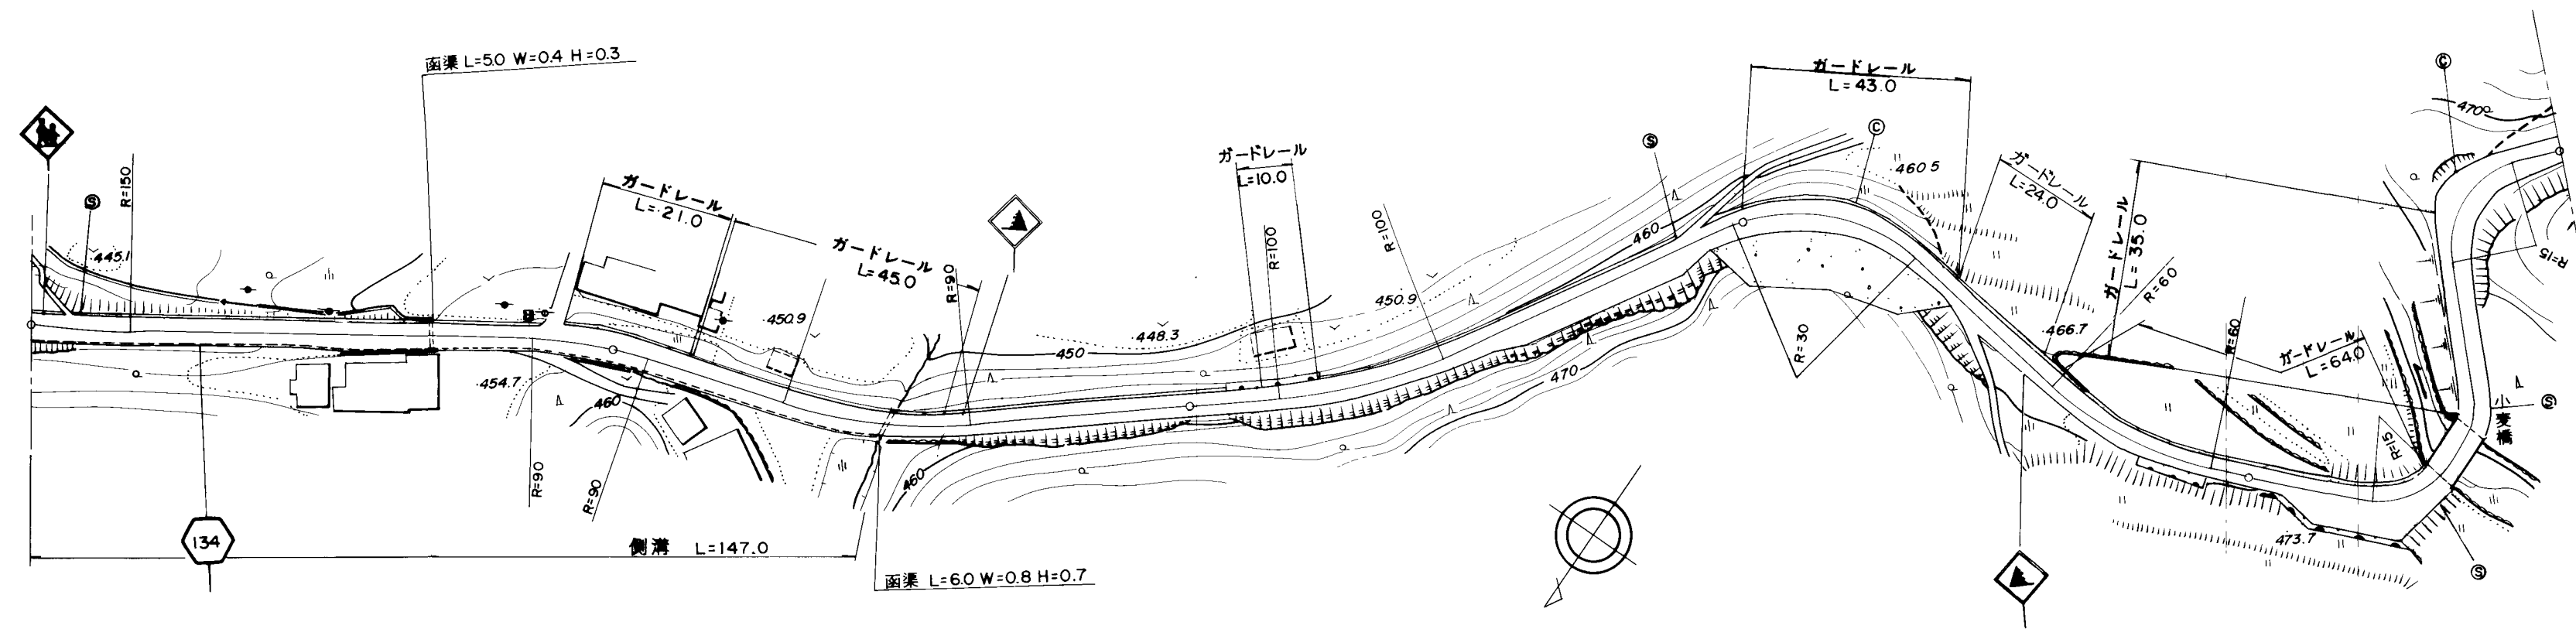

橋名 小麦橋
架設年月 S29
橋長 L=10.0
全幅 W1=5.1
車道 W2=4.0
橋種 RC

道路台帳修正履歴

カルテ番号	修正内容	調整年月日	業者名
	転記	2007. 3. 31	錦測量
2009-02-222	橋梁諸元変更	2010. 3. 31	錦測量

区間	番号	100.0																																200.0								300.0								400.0								500.0			
		1	2	3	4	5	6	7	8	9	10	11	12	13	14	15	16	17	18	19	20	21	22	23	24	25	26	27	28	29	30	31	32																												
点間	距離		38.0	14.0	16.0	9.0	14.0	8.0		41.0	6.0	6.0	17.0		28.0	4.0	4.0		27.0	3.0	3.0	7.0	16.0	16.0		68.0	6.0	6.0		10.0	4.0	6.0	10.0	23.0	15.0	11.0	9.0																								
全幅員	全幅員	5.0	5.0	5.5	5.2	5.0	6.0	5.92		5.5	5.0	4.5	4.4	4.4		4.9	5.4	5.9		6.4	5.4	4.4	4.85	5.9	4.4		4.4	4.4	7.9	7.9	9.4	5.1	5.1	4.5	6.5	5.5	4.0																								
	車道	3.0	3.0	3.5	3.2	3.0	3.0	3.0		3.0	3.0	3.0	3.0	3.0		3.5	4.0	4.5		5.0	4.0	3.0	3.15	3.5	3.0		3.0	3.0	3.0	3.0	3.5	3.5	3.0	3.0	3.5	3.5	3.0																								
	歩道	
	左側	
	右側	
内訳	左側	1.0	1.0	1.0	1.0	1.0	1.5	1.5		1.0	1.5	1.0	0.9	0.9		0.9	0.9	0.9		0.9	0.9	0.9	1.05	1.4	0.9		0.9	0.9	0.9	0.9	0.9	0.9	0.6	0.6	0.5	2.5	2.0	0.5																							
	右側	1.0	1.0	1.0	1.0	1.0	1.5	1.42		1.0	1.0	0.5	0.5	0.5		0.5	0.5	0.5		0.5	0.5	0.5	0.65	1.0	0.5		0.5	0.5	0.5	0.5	0.5	0.5	0.5	0.5	0.5	0.5	0.5	0.5																							
	中央	
側溝	左側	
	右側	0.5	0.5	0.5	0.5	0.5	0.5	0.5		0.5	0.5	0.5	0.5	0.5		0.5	0.5	0.5		0.5	0.5	0.5	0.5	0.5	0.5		0.5	0.5	0.5	0.5	0.5	0.5	0.5	0.5	0.5	0.5	0.5	0.5																							
その他	
主要	工作物																																				2607																								
路面	種別	as																																				as																							
舗装	区間		1							2	
	番号		100.0							100.0	

路線名	一般県道 秋掛錦線
図面名	313402003-00
作成年月日	2009年3月31日
縮尺	1/1000
図面番号	3
事務所名	岩国土木建築事務所