


平面図
縮尺千分の一

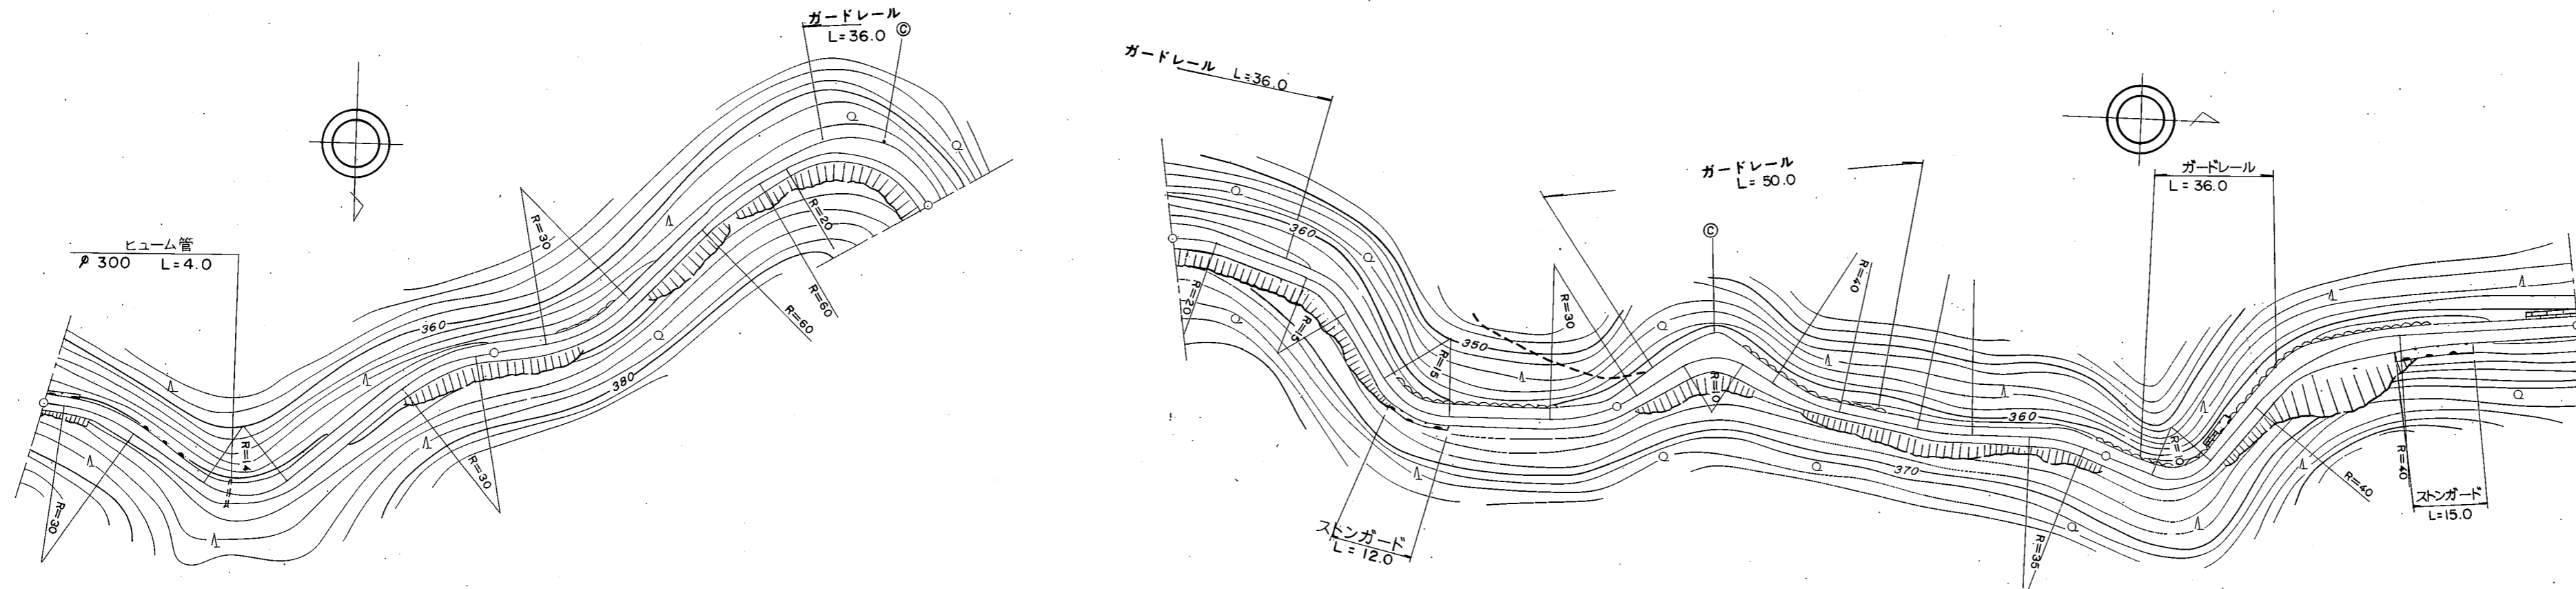

道路台帳修正履歴

カルテ番号	修正内容	調整年月日	業者名
	転記	2004. 3. 31	錦測量

区間	番号																			
		100.0			200.0					300.0					400.0					500.0
		1	2	3	4	5	6	7	8	9	10	11	12	13	14	15	16	17	18	19
		38.0	24.0	38.0	70.0	10.0	12.0	8.0	9.0	91.0	12.0	9.0	5.0	7.0	58.0	9.0	15.0	33.0	25.0	27.0
		3.5	4.0	3.5	3.5	4.5	5.0	4.53	4.0	4.0	5.5	7.0	5.5	4.0	3.5	3.69	4.0	5.0	4.0	4.0
全幅員内訳	車道	2.5	3.0	2.5	2.5	3.0	3.0	3.0	3.0	3.0	3.0	3.0	3.0	3.0	2.5	2.69	3.0	3.0	3.0	3.0
	左側歩道																			
	右側歩道																			
	左側路肩	0.5	0.5	0.5	0.5	1.0	1.5	1.03	0.5	0.5	0.5	2.0	3.5	2.0	0.5	0.5	0.5	1.5	0.5	0.5
	右側路肩	0.5	0.5	0.5	0.5	0.5	0.5	0.5	0.5	0.5	0.5	0.5	0.5	0.5	0.5	0.5	0.5	0.5	0.5	0.5
中央分離帯																				
側溝	左側																			
	右側																			
その他																				
主要	工作物																			
路面	種別	as																		as
舗装	区間番号	1 100.0			2 100.0					3 100.0					4 100.0					5 100.0

路線名	一般県道 秋掛錦線
図面名	313402039-00
作成年月日	2009年3月31日
縮尺	1/1000
図面番号	39
事務所名	岩国土木建築事務所