


平面図
縮尺千分の一

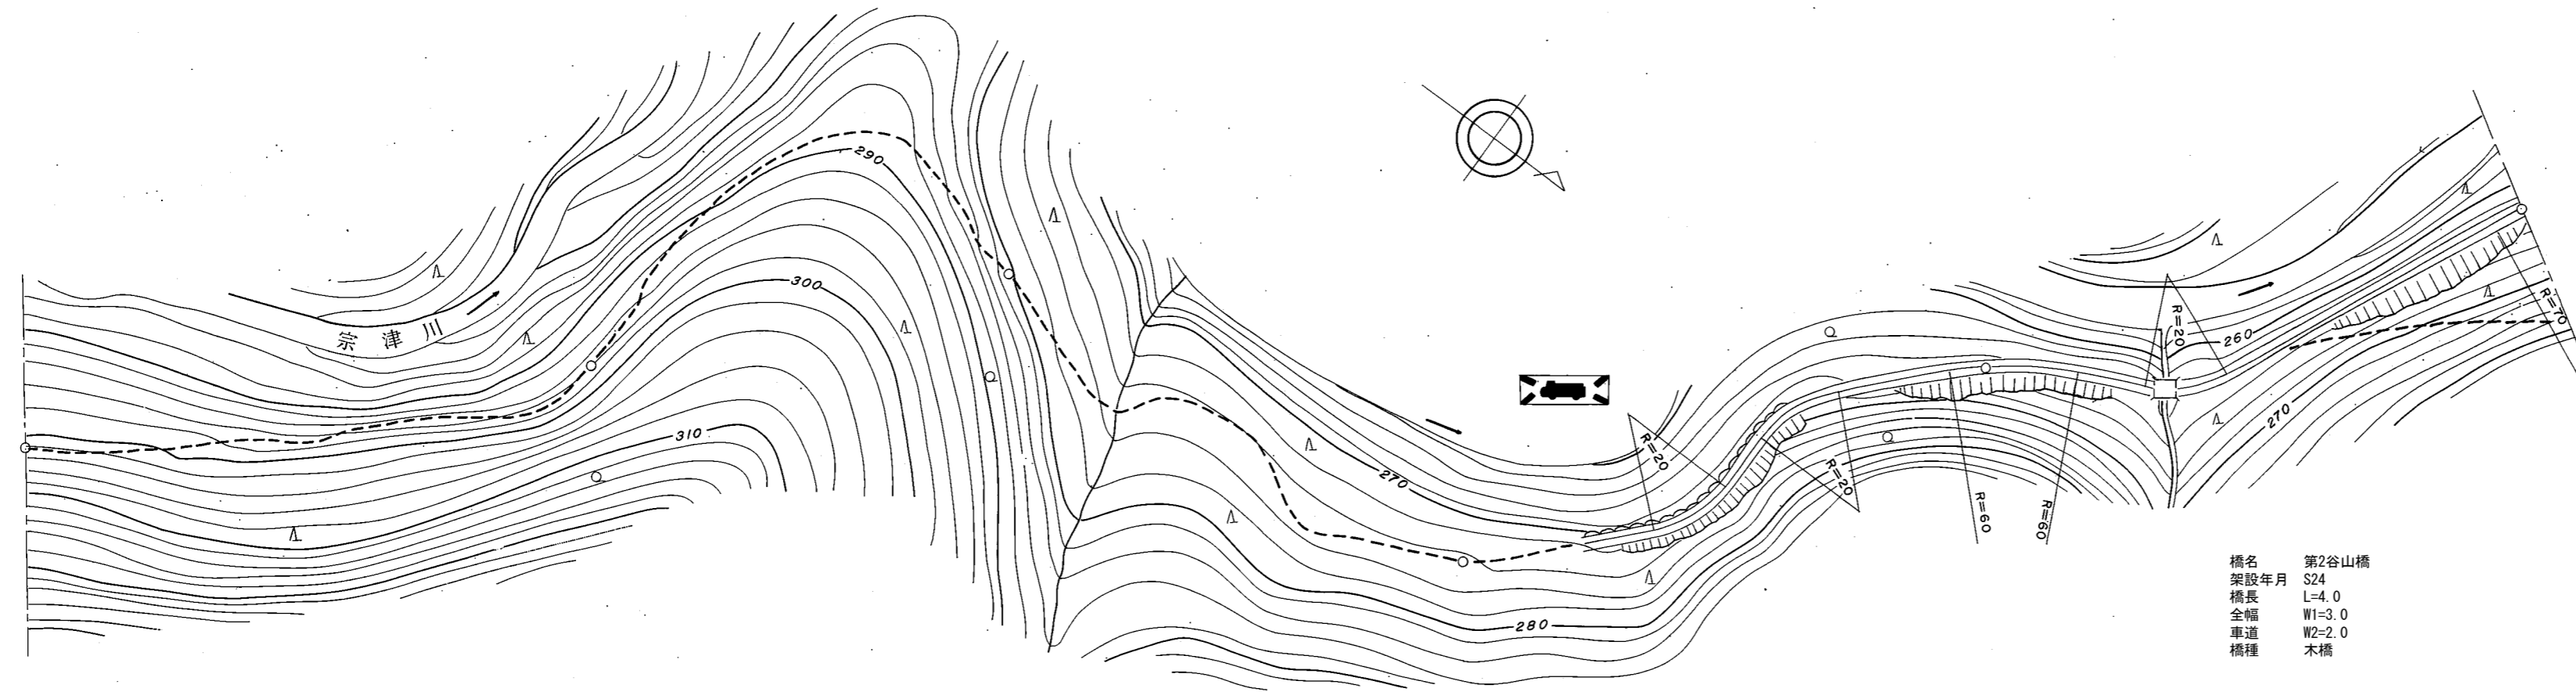

橋名 第2谷山橋
 架設年月 S24
 橋長 L=4.0
 全幅 W1=3.0
 車道 W2=2.0
 橋種 木橋

道路台帳修正履歴

カルテ番号	修正内容	調整年月日	業者名
	転記	1976.10.31	錦測量
2009-02-234	橋梁諸元変更	2010.3.31	錦測量

区間番号	100.0								200.0								300.0								400.0								500.0							
	1		2		3		4		5		6		7		8		1		2		3		4		5		6		7		8									
点間距離	100.0		100.0		100.0		100.0		20.0		80.0		32.0		4.0		64.0		100.0		100.0		100.0		100.0		20.0		80.0		32.0		4.0		64.0					
全幅員	0.8		0.8		0.8		0.8		0.8		2.5		3.0		3.0		2.5		0.8		0.8		0.8		0.8		2.5		3.0		3.0		2.5							
全幅員内訳	車道									0.0		1.5		2.0		2.0		1.5																						
	歩道																																							
	左側																																							
	右側																																							
路肩	左側	0.4		0.4		0.4		0.4		0.4		0.4		0.5		0.5		0.5		0.4		0.4		0.4		0.4		0.5		0.5		0.5								
	右側	0.4		0.4		0.4		0.4		0.4		0.4		0.5		0.5		0.5		0.4		0.4		0.4		0.4		0.5		0.5		0.5								
	中央分離帯																																							
側溝	左側																																							
	右側																																							
その他	
主要工作物	
路面種別	G																																							
舗装区間番号	1 100.0		2 100.0		3 100.0		4 100.0		5 32.0		6 4.0		7 64.0		1 100.0		2 100.0		3 100.0		4 100.0		5 32.0		6 4.0		7 64.0													

路線名	一般県道 秋掛錦線		
図面名	313402043-00		
作成年月日	2009年3月31日		
縮尺	1/1000	図面番号	43
事務所名	岩国土木建築事務所		