


標題	路線コード	135	図面コード	23-0	路線名	一般県道北中山岩国線	県名	山口県	地名	岩国市美和町上駄床	図面番号	23	① 現道 2 現道(分離) 3 旧道 4 新道 5 専用自歩道
----	-------	-----	-------	------	-----	------------	----	-----	----	-----------	------	----	---------------------------------

平面図
縮尺千分の一

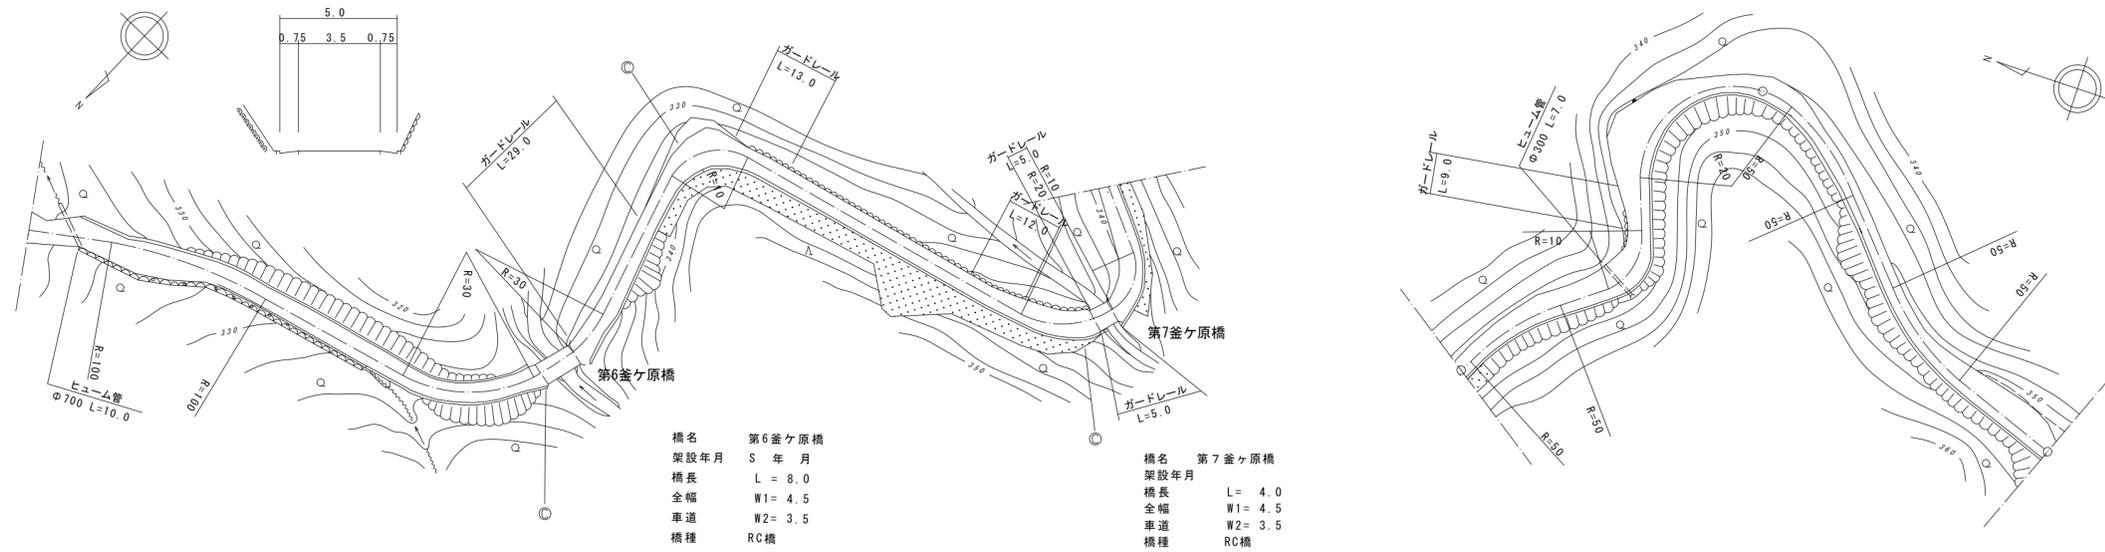

橋名 第6釜ヶ原橋
架設年月 S 年月
橋長 L = 8.0
全幅 W1 = 4.5
車道 W2 = 3.5
橋種 RC橋

橋名 第7釜ヶ原橋
架設年月 S 年月
橋長 L = 4.0
全幅 W1 = 4.5
車道 W2 = 3.5
橋種 RC橋

区間番号	100.0																																						200.0												300.0												400.0												500.0					
点間距離	3.0	3.0	7.0	10.0	5.0	14.0	12.0	21.0	25.0	3.0	17.0	8.0	7.0	9.0	38.0	7.0	8.0	6.0	9.0	44.0	15.0	9.0	4.0	23.0	5.0	22.0	20.0	10.0	14.0	5.0	5.0	7.0	9.0	8.0	14.0	54.0	16.0	8.0	7.0	
全幅員	6.0	5.0	6.0	6.5	7.5	5.5	5.0	5.5	5.0	4.92	4.5	4.5	6.5	8.5	5.5	5.0	4.92	4.5	6.0	6.0	4.5	5.0	4.5	5.0	4.5	6.0	8.0	5.5	8.0	11.0	11.0	6.5	4.5	5.39	4.5	4.5	6.5	7.0	5.5	5.5	
全幅員内訳	車道	3.0	3.0	3.5	3.5	3.5	3.5	3.5	3.5	3.5	3.5	3.5	3.5	3.5	3.5	3.5	3.5	3.5	3.5	3.5	3.5	3.5	3.5	3.5	3.5	3.5	3.5	3.5	3.5	3.5	3.5	3.5	3.5	3.5	3.5	3.5	3.5	3.5	3.5	3.5	
	歩道	
	左側	1.0	1.0	1.5	2.0	3.0	1.0	0.75	1.0	0.75	0.71	0.5	1.0	1.0	1.0	1.0	1.0	0.92	0.5	2.0	0.5	0.5	0.5	1.0	0.5	1.0	3.0	1.0	1.0	1.0	1.0	1.0	0.75	0.97	1.0	0.75	1.0	1.0	1.0	1.0	1.0																																							
	右側	1.0	1.0	1.5	2.0	3.0	1.0	0.75	1.0	0.75	0.71	0.5	1.0	1.0	1.0	1.0	1.0	0.92	0.5	2.0	0.5	0.5	0.5	1.0	0.5	1.0	3.0	1.0	1.0	1.0	1.0	1.0	0.75	0.97	1.0	0.75	1.0	1.0	1.0	1.0	1.0																																							
側溝	
主要工物											2656	
路面種別	as	as																																				
舗装区間番号		1									2	3																																9																																				
		100.0									17.0	8.0																															100.0																																					

道路台帳修正履歴

カルテ番号	修正内容	調整年月日	業者名
	転記	2001年3月31日	錦測量
2009-02-262	橋梁諸元変更	2010年3月31日	錦測量
2014-02-029	ラスベク変換	2014年3月31日	錦測量

路線名	一般県道北中山岩国線		
図面名	313502023-00		
作成年月日	2014年3月31日		
縮尺	1/1000	図面番号	23
事務所名	岩国土木建築事務所		