


平面図 縮尺千分の一

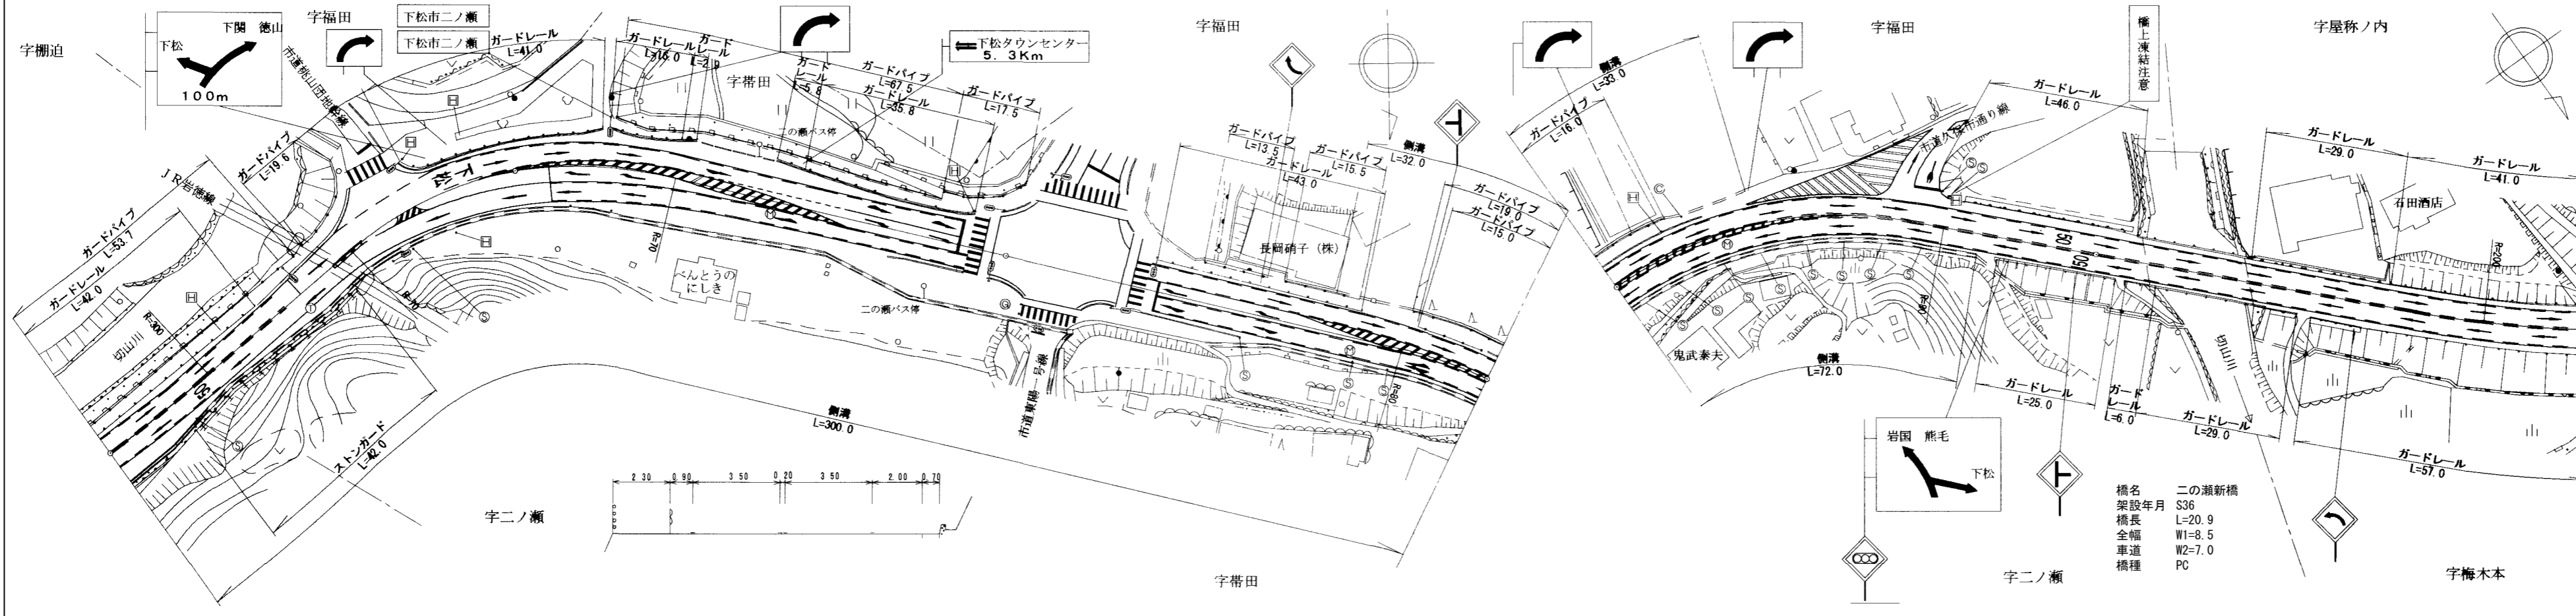

道路台帳修正履歴

カルテ番号	修正内容	調整年月日	業者名
	転記	2006.02.15	ヤマコン
2010-05-066	橋梁諸元変更	2011.03.25	ヤマコン

区間	番号	100.0	200.0										300.0										400.0										500.0									
		1	2	3	4	5	6	7	8	9	10	11	12	13	14	15	16	17	18	19	20	21	22	23	24	25	26	27	28	29	30	31	32	33	34	35	36	37	38	39	40	
点間	距離	11.0	16.0	10.0	14.0	10.0	4.0	22.0	6.0	23.0	3.0	10.0	8.0	17.0	14.0	10.0	8.0	17.0	13.0	9.0	6.0	7.0	6.0	10.0	16.0	8.0	8.0	14.0	16.0	7.0	8.0	23.0	8.0	24.0	11.0	20.9	27.1	41.0	
全幅員	全幅員	13.2	13.4	12.3	11.7	12.2	12.7	12.8	13.1	16.3	16.79	18.7	18.9	20.0	18.7	20.0	19.0	17.2	18.9	20.7	22.2	22.2	22.2	22.2	20.4	16.4	16.0	14.5	13.2	13.0	12.7	13.2	12.9	12.4	13.1	12.9	14.3	14.5	10.6	10.1	9.4	8.5																																							
	車道	7.0	7.0	7.0	7.0	7.0	7.5	8.0	8.4	11.3	11.42	11.9	11.9	11.9	11.4	10.6	9.6	9.2	9.1	9.4	9.5	9.5	
	歩道	2.5	2.5	2.5	2.5	2.5	1.8	2.2	3.3	3.3	3.3	3.3	3.3	3.3	3.3	3.3	2.0	2.2	2.2	2.4	2.2	2.2	2.2	2.2	2.0	2.0	2.0	2.0	2.0	2.0	2.0	2.0	2.0	2.0	2.0	2.0	2.0	2.0	2.0	2.0	2.0	2.0	2.0	2.0																																					
	左側	0.6	1.0	1.0	1.0	0.5	0.5	0.5	0.5	0.5	0.5	0.5	0.5	0.5	0.5	0.5	0.5	0.5	0.5	0.5	0.5	0.5	0.5	0.5	0.5	0.5	0.5	0.5	0.5	0.5	0.5	0.5	0.5	0.5	0.5	0.5	0.5	0.5	0.5	0.5	0.5	0.5	0.5	0.5																																					
	右側	3.1	2.9	1.8	1.2	2.2	2.9	2.4	1.2	1.34	1.9	1.5	2.8	3.5	3.3	2.8	1.4	0.6	0.6	0.6	0.7	0.5	0.5	0.5	0.5	0.5	0.5	0.5	0.5	0.5	0.5	0.5	0.5	0.5	0.5	0.5	0.5	0.5	0.5	0.5	0.5	0.5	0.5	0.5	0.5																																				
中央	分離帯	
側溝	左側	0.7	0.7	0.7	0.7	0.7	0.7	0.7	0.7	0.7	0.7	0.7	0.7	0.7	0.7	0.7	0.7	0.7	0.7	0.7	0.7	0.7	0.7	0.7	0.7	0.7	0.7	0.7	0.7	0.7	0.7	0.7	0.7	0.7	0.7	0.7	0.7	0.7	0.7	0.7	0.7	0.7	0.7	0.7	0.7																																				
	右側	0.7	0.7	0.7	0.7	0.7	0.7	0.7	0.7	0.7	0.7	0.7	0.7	0.7	0.7	0.7	0.7	0.7	0.7	0.7	0.7	0.7	0.7	0.7	0.7	0.7	0.7	0.7	0.7	0.7	0.7	0.7	0.7	0.7	0.7	0.7	0.7	0.7	0.7	0.7	0.7	0.7	0.7	0.7	0.7	0.7																																			
その他	
主要	工作物	
路面	種別	AS	
舗装	区間	
番号	

路線名	一般県道 瀬越下松線
図面名	314005034-00
作成年月日	2011年3月25日
縮尺	1/1000
図面番号	36-00
事務所名	周南土木建築事務所