


平面図  
縮尺千分の一

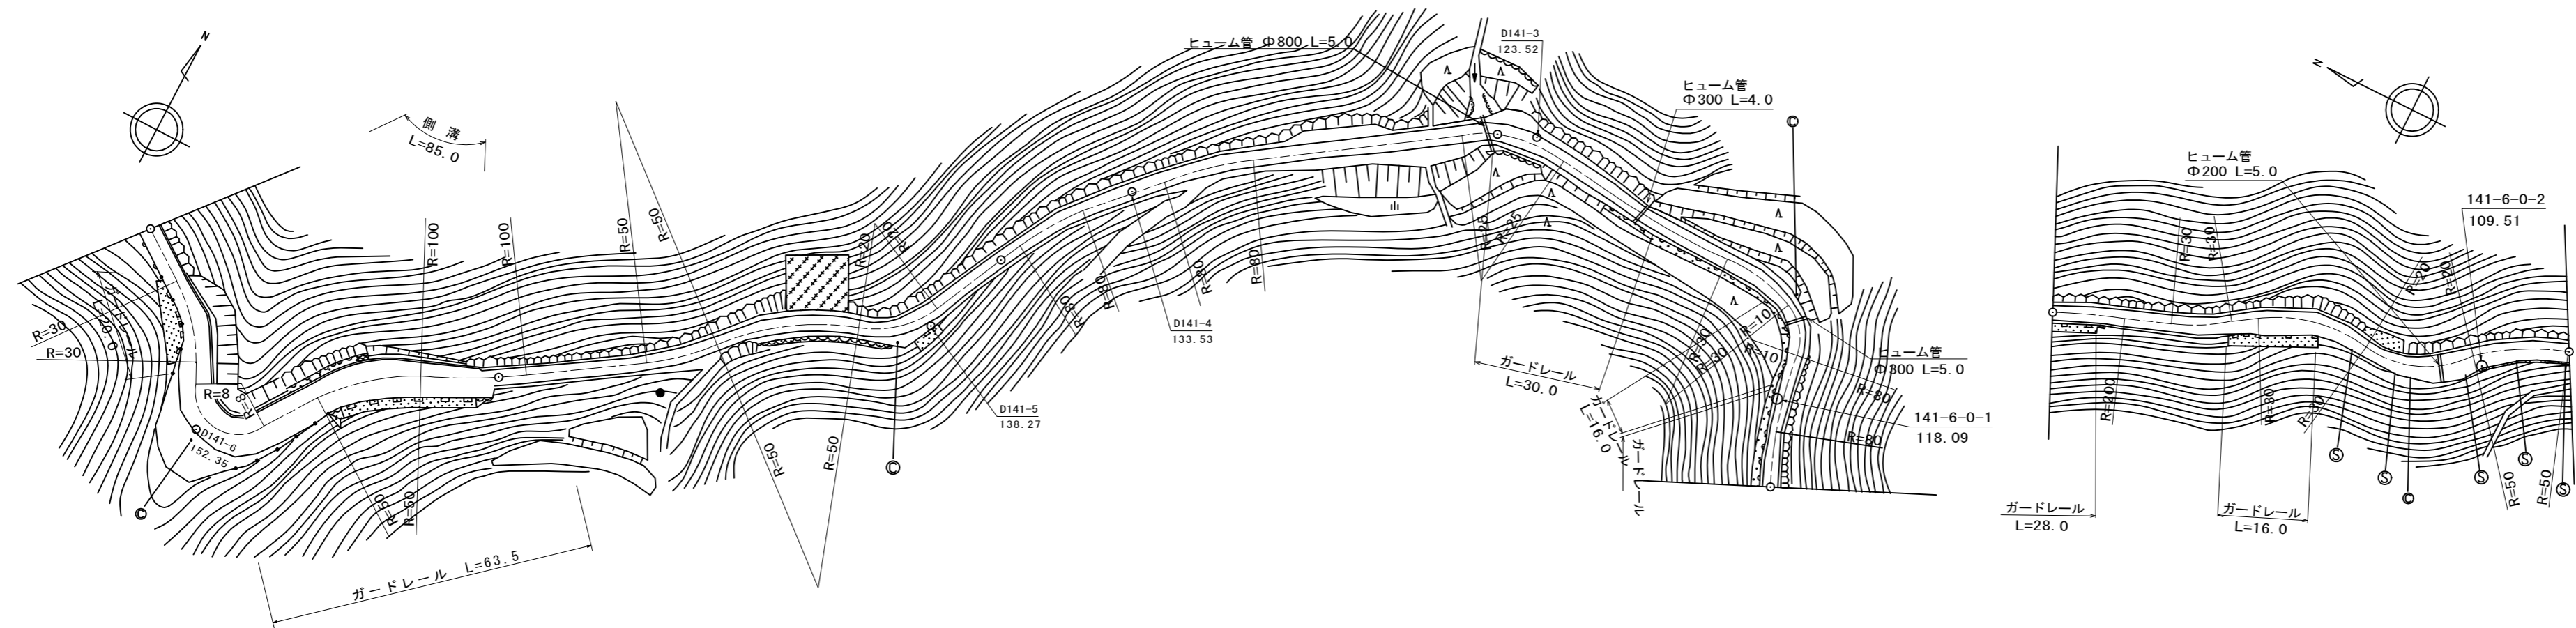

道路台帳修正履歴

カルテ番号	修正内容	調整年月日	業者名
	転記	2002年3月31日	錦測量
2010-02-079	災害復旧 視線誘導標設置	2011年3月31日	錦測量

区間番号	100.0	200.0										300.0										400.0										500.0									
	1	2	3	4	5	6	7	8	9	10	11	12	13	14	15	16	17	18	19	20	21	22	23	24	25	26	27	28	29	30	31	32	33	34	35	36	37	38	39	40	41	42	43	44	45	46	
点間距離	11.0	8.0	10.0	6.0	8.0	17.0	5.0	11.0	5.0	7.0	8.0	39.0	12.0	25.0	24.0	13.0	46.0	5.0	13.0	3.0	7.0	10.0	1.0	1.0	9.0	45.0	10.0	5.0	8.0	11.0	4.0	7.0	28.0	9.0	4.0	10.0	5.0	4.0	5.0	5.0	4.0	4.0	5.0	5.0	5.0	10.0	
全幅員	4.0	4.0	5.5	6.5	7.0	7.0	6.3	7.3	7.2	6.3	5.5	3.0	3.0	3.0	3.32	3.5	3.5	3.0	3.0	3.5	3.5	3.5	3.5	3.5	3.0	3.0	3.5	2.0	1.5	3.0	2.5	3.0	3.5	4.0	5.0	4.5	3.0	4.0	3.5	3.5	3.0	3.0	3.0	3.0	3.0	3.5	
全幅員内訳	車道	3.0	3.0	3.5	3.5	3.5	3.5	4.0	4.0	4.0	4.0	2.0	2.0	2.0	2.32	2.5	2.0	2.0	2.5	2.5	2.5	2.5	2.5	2.5	2.0	2.0	2.0	1.5	1.5	1.5	1.5	2.0	3.0	3.5	3.5	3.5	3.5	3.5	3.5	3.5	3.5	3.5	3.5	3.5	3.5	3.5	
	歩道	
	左側	
	右側	
	路肩	0.5	0.5	1.0	1.5	1.5	2.0	2.0	1.65	1.6	1.3	1.0	0.5	0.5	0.5	0.5	0.5	0.5	0.5	0.5	0.5	0.5	0.5	0.5	0.5	0.5	0.5	0.5	0.5	0.5	0.5	0.5	0.5	0.5	0.5	0.5	0.5	0.5	0.5	0.5	0.5	0.5	0.5	0.5	0.5	0.5	0.5	0.5	0.5																																					
中央分離帯	
側溝	左側	0.0	0.45	0.45	0.45	0.45	0.45	0.45	0.45	0.45	0.45	
	右側	
その他	
主要工造物	
路面種別	as	as																																			
舗装区間番号		1										2	

路線名	一般県道祖生通津(停)線		
図面名	314102006-00		
作成年月日	2009年3月31日		
縮尺	1/1000	図面番号	6
事務所名	岩国土木建築事務所		