


標題	路線コード	142	図面コード	8-0	路線名	一般県道久杉高水(停)線	県名	山口県	地名	岩国市周東町差川中差川	図面番号	8	① 現道 2 現道(分離) 3 旧道 4 新道 5 専用自歩道
----	-------	-----	-------	-----	-----	--------------	----	-----	----	-------------	------	---	---------------------------------

平面図
縮尺千分の一

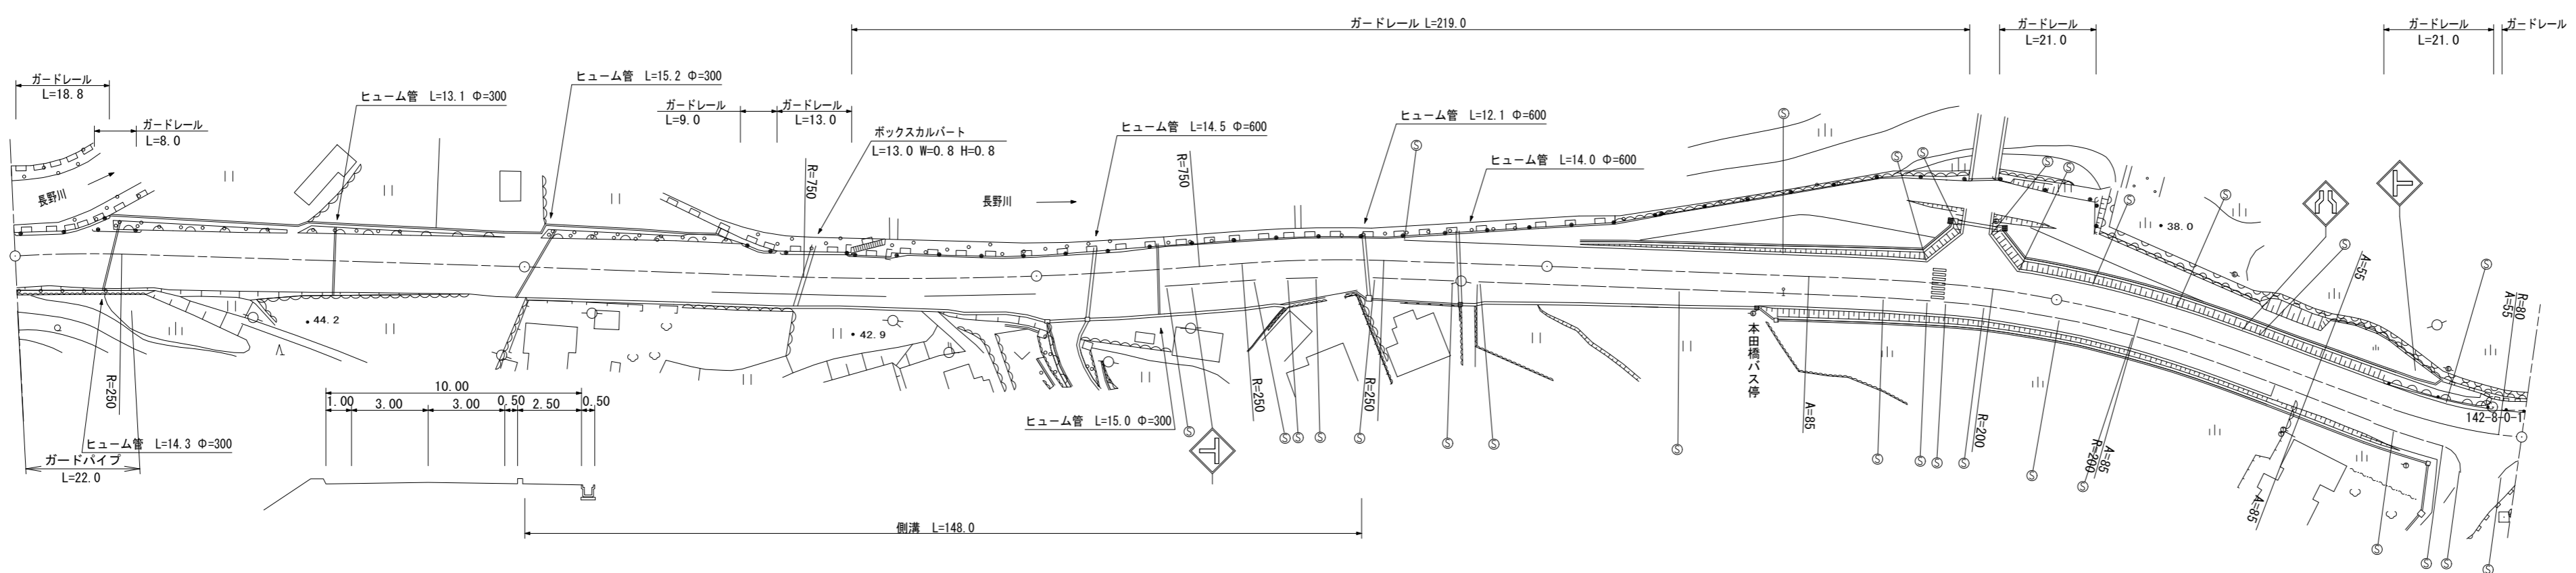

道路台帳修正履歴

カルテ番号	修正内容	調整年月日	業者名
	転記	2008. 3. 18	不二調査
2008-03-054	歩道設置 防護柵設置	2009. 3. 31	不二調査
2012-03-007	ベクタ変換	2012. 3. 31	谷光測量
2013-03-022	平面修正 標識設置	2013. 3. 31	谷光測量
2019-03-047	平面修正	2020. 3. 31	谷光測量
2020-03-011	現道拡幅	2021. 3. 31	谷光測量

区間 番号	100.0																																	200.0																																	300.0																																	400.0																																	495.0 500.0																																
	1	2	3	4	5	6	7	8	9	10	11	12	13	14	15	16	17	18	19	20	21	22	23	24	25	26	27	28	29	30	31	32	33	
点間 距離	21.0	37.0	42.0	36.5	14.0	12.7	8.0	28.8	7.2	16.1	14.9	5.8	2.2	14.6	3.2	20.0	12.0	6.0	20.0	14.9	5.1	20.0	20.0	14.0	6.0	20.0	20.0	6.7	13.3	14.4	14.6	
全 幅 員 内 訳	全幅員	10.0	11.0	10.9	10.3	11.5	10.6	11.6	10.5	11.4	12.6	13.4	13.35	12.95	12.95	10.1	11.65	11.8	11.05	10.8	10.6	10.3	10.0	10.0	10.0	10.0	10.0	10.0	10.7	11.0	11.2	
	車道	6.0	6.0	6.0	6.0	6.0	6.0	6.0	6.0	6.0	6.0	6.0	6.0	6.0	6.0	6.0	6.0	6.0	6.0	6.0	6.0	6.0	6.0	6.0	6.0	6.0	6.0	6.0	6.0	6.0	6.0	
	左側歩道	
	右側歩道	2.5	2.4	1.8	3.2	3.0	3.0	3.0	5.9	5.8	5.4	4.6	2.5	4.05	4.2	3.6	3.3	3.1	2.8	2.5	2.5	2.5	2.5	2.5	2.5	2.5	2.5	2.5	2.5	2.4	2.0	
	左側路肩	1.0	2.1	2.0	1.8	2.2	2.1	1.9	1.1	1.0	1.05	1.05	1.05	1.1	1.1	1.05	1.05	1.0	1.0	1.0	1.0	1.0	1.0	1.0	1.0	1.0	1.0	1.0	1.2	1.4	1.7	
右側路肩	0.5	0.5	0.5	0.5	0.5	0.5	0.5	0.5	0.5	0.5	0.5	0.5	0.5	0.5	0.5	0.5	0.5	0.5	0.5	0.5	0.5	0.5	0.5	0.5	0.5	0.5	0.5	0.5	0.5	0.5	0.5	
中央分離帯	
側溝	左側			0.5	0.5	0.5	0.5	0.5	0.5	0.5	0.5	0.5	0.5	0.3	0.3	0.3	0.3	0.3	0.3	0.3	0.3	0.3	0.3	0.3	0.3	0.3	0.3	0.3	0.3	0.3	0.3	
	右側			0.5	0.5	0.5	0.5	0.5	0.5	0.5	0.5	0.5	0.5	0.3	0.3	0.3	0.3	0.3	0.3	0.3	0.3	0.3	0.3	0.3	0.3	0.3	0.3	0.3	0.3	0.3	0.3	
その他	
主要 路面	AS																															AS	
舗装 区間 番号		1 100.0		2 100.0								3 100.0											4 100.0								5 95.0	

路線名	一般県道久杉高水(停)線		
図面名	314203008-00		
作成年月日	2021年3月31日		
縮尺	1/1000	図面番号	8-00
事務所名	岩国土木建築事務所 (玖珂分室)		