


平面図  
縮尺千分の一

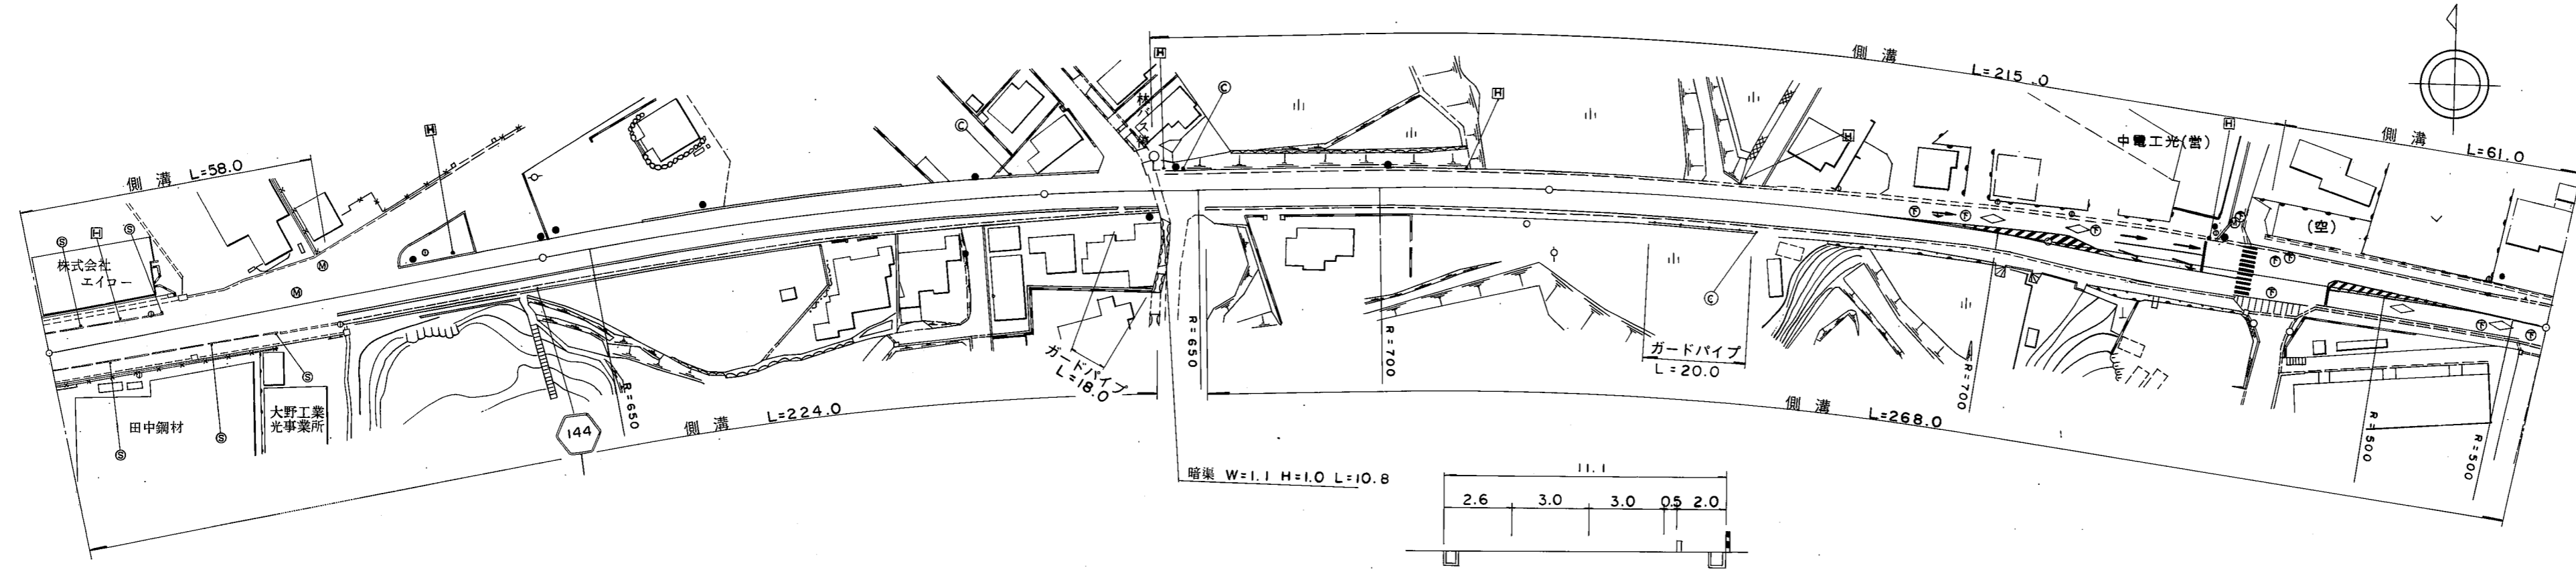

道路台帳修正履歴

カルテ番号	修正内容	調整年月日	業者名
	転記	2004.12.05	ヤマコン
2011-05-054	図面番号変更	2012.02.27	ヤマコン

区間番号	距離																						
	1	2	3	3-1	3-2	3-3	3-4	4	5	6	7	8	9	10	11	12	13	14	15	16	17	18	500.0
全幅員	12.8	12.8	12.8	13.2	14.4	15.4	15.4	9.5	9.4	9.2	9.18	9.1	9.1	9.4	9.44	9.8	10.9	11.46	12.3	12.9	14.8	11.9	59.0
全幅員内訳	車道	6.0	6.0	6.0	6.0	6.0	6.0	6.0	6.0	6.0	6.0	6.0	6.0	6.0	6.0	6.0	6.0	6.0	6.0	6.0	6.0	6.0	6.0
	歩道	3.0	3.0	3.0	3.0	3.0	3.0	3.0	3.0	3.0	3.0	3.0	3.0	3.0	3.0	3.0	3.0	3.0	3.0	3.0	3.0	3.0	3.0
	左側	2.8	2.8	2.8	2.8	2.8	2.8	2.8	2.8	2.8	2.8	2.8	2.8	2.8	2.8	2.8	2.8	2.8	2.8	2.8	2.8	2.8	2.8
	右側	2.8	2.8	2.8	2.8	2.8	2.8	2.8	2.8	2.8	2.8	2.8	2.8	2.8	2.8	2.8	2.8	2.8	2.8	2.8	2.8	2.8	2.8
	中央分離帯	0.5	0.5	0.5	0.5	0.5	0.5	0.5	0.5	0.5	0.5	0.5	0.5	0.5	0.5	0.5	0.5	0.5	0.5	0.5	0.5	0.5	0.5
側溝	左側	(0.85)	(0.85)	(0.85)	(0.65)	(0.65)	(0.65)	(0.65)	(0.65)	(0.65)	(0.65)	(0.65)	(0.65)	(0.65)	(0.65)	(0.65)	(0.65)	(0.65)	(0.65)	(0.65)	(0.65)	(0.65)	(0.65)
	右側	(0.6)	(0.6)	(0.6)	(0.6)	(0.6)	(0.6)	(0.6)	(0.6)	(0.6)	(0.6)	(0.6)	(0.6)	(0.6)	(0.6)	(0.6)	(0.6)	(0.6)	(0.6)	(0.6)	(0.6)	(0.6)	(0.6)
その他																							
主要工物																							
路面種別	AS																						AS
舗装区間番号	1	2	3	4	5																		

路線名	一般県道 光玖珂線
図面名	314405005-00
作成年月日	2012年2月27日
縮尺	1/1000
図面番号	04-00
事務所名	周南土木建築事務所