


① 現道 2 現道(分離) 3 旧道 4 新道 5 専用自歩道

平面図
縮尺千分の一

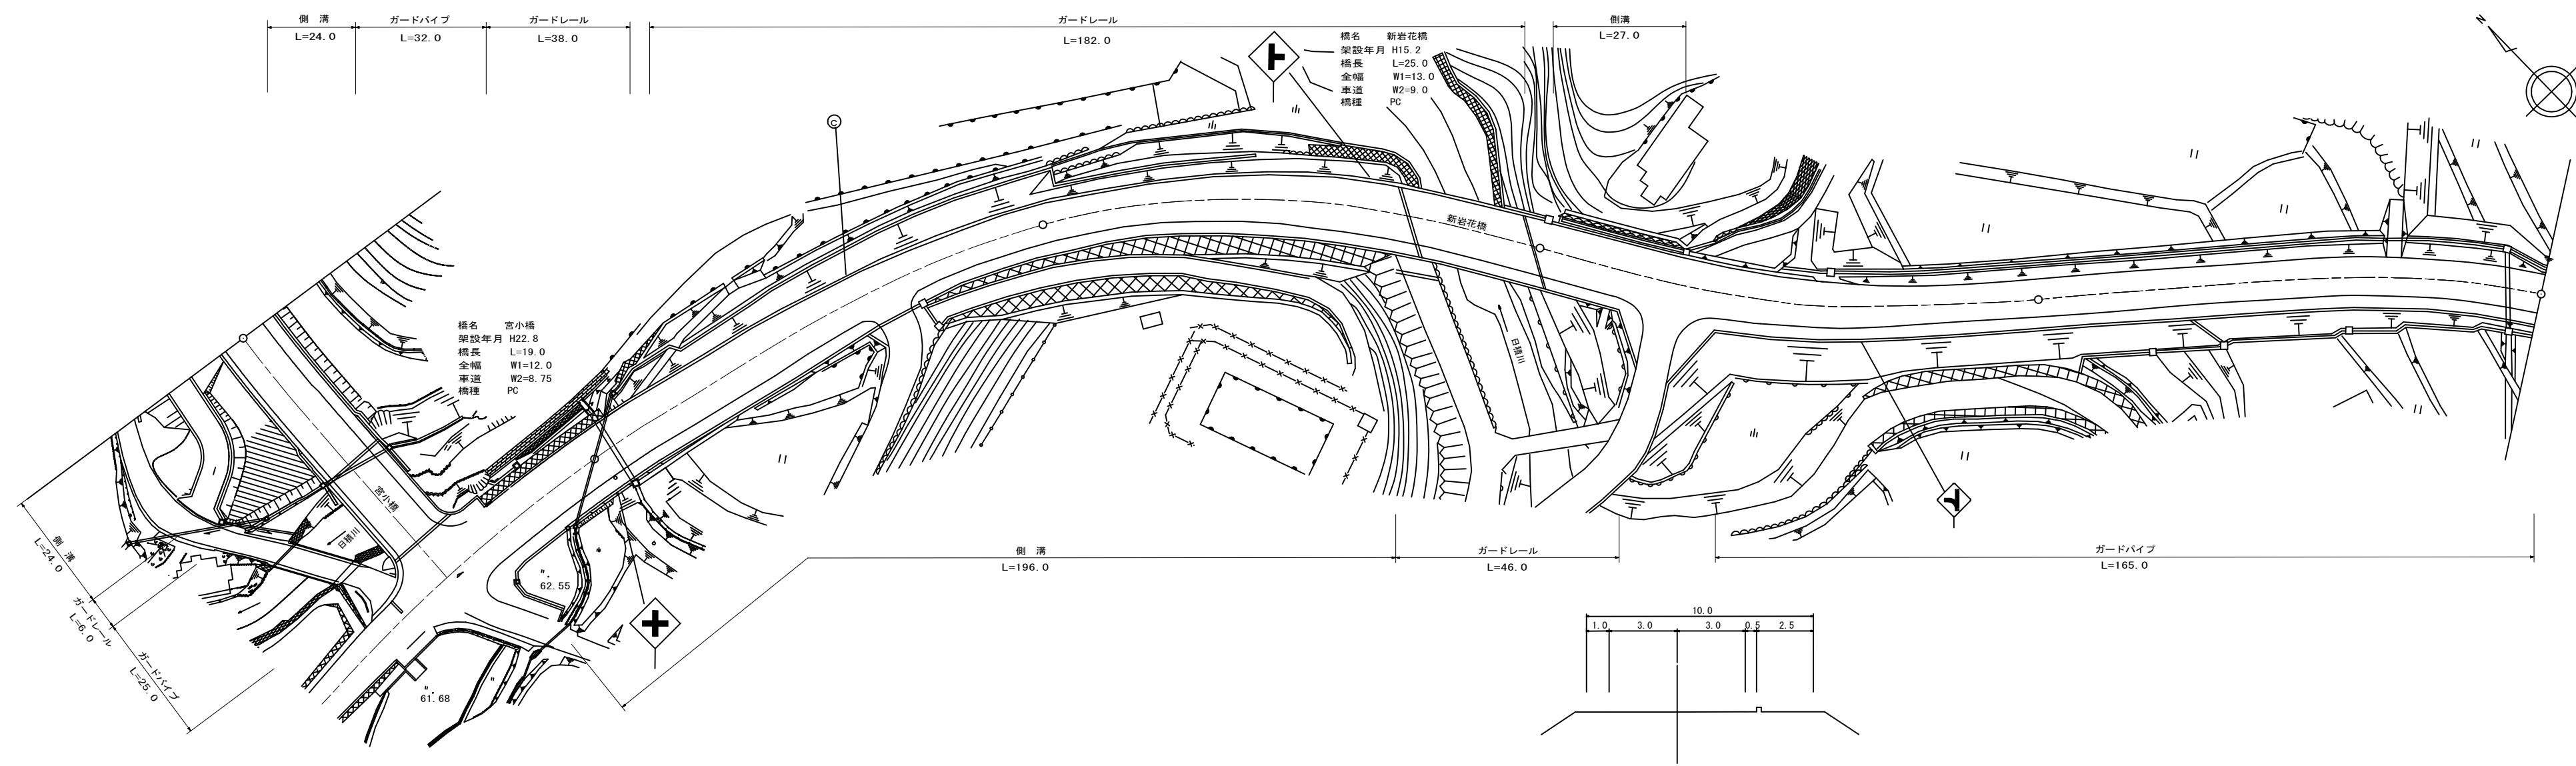

道路台帳修正履歴

カルテ番号	修正内容	調整年月日	業者名
	転記	2008. 3. 31	イワキ測量設計
2011-04-029	標識	2012. 3. 31	泉土木コ
2013-04-005	ラス・ベク変換 道路改良	2014. 3. 31	泉土木コ
2014-04-021	橋梁架設年月日変更	2015. 3. 31	泉土木コ

区間 番号	100.0																		200.0																		300.0																		400.0																		500.0																		
	1	2	3	4	5	6	7	8	9	10	11	12	13	14	15	16	17	18	1	2	3	4	5	6	7	8	9	10	11	12	13	14	15	16	17	18	1	2	3	4	5	6	7	8	9	10	11	12	13	14	15	16	17	18	1	2	3	4	5	6	7	8	9	10	11	12	13	14	15	16	17	18	1	2	3	4	5	6	7	8	9	10	11	12	13	14	15	16	17	18	
点間 距離	24.0	9.0	19.0	21.0	5.0	22.0	40.0	35.0	25.0	25.0	35.0	13.0	25.0	30.0	50.0	20.0	100.0	24.0	9.0	19.0	21.0	5.0	22.0	40.0	35.0	25.0	25.0	35.0	13.0	25.0	30.0	50.0	20.0	100.0	24.0	9.0	19.0	21.0	5.0	22.0	40.0	35.0	25.0	25.0	35.0	13.0	25.0	30.0	50.0	20.0	100.0	24.0	9.0	19.0	21.0	5.0	22.0	40.0	35.0	25.0	25.0	35.0	13.0	25.0	30.0	50.0	20.0	100.0	24.0	9.0	19.0	21.0	5.0	22.0	40.0	35.0	25.0	25.0	35.0	13.0	25.0	30.0	50.0	20.0	100.0						
全幅員	13.75	13.75	12.0	12.0	12.0	13.25	13.5	10.5	10.5	10.5	10.5	10.5	10.5	13.0	13.0	10.0	10.0	13.75	13.75	12.0	12.0	12.0	13.25	13.5	10.5	10.5	10.5	10.5	13.0	13.0	10.0	10.0	13.75	13.75	12.0	12.0	12.0	13.25	13.5	10.5	10.5	10.5	10.5	10.5	13.0	13.0	10.0	10.0	13.75	13.75	12.0	12.0	12.0	13.25	13.5	10.5	10.5	10.5	10.5	10.5	13.0	13.0	10.0	10.0	13.75	13.75	12.0	12.0	12.0	13.25	13.5	10.5	10.5	10.5	10.5	10.5	13.0	13.0	10.0	10.0											
全幅員 内訳	車道	8.75	8.75	8.75	8.75	8.75	8.75	9.0	6.0	6.0	6.0	6.0	6.0	9.0	9.0	6.0	6.0	8.75	8.75	8.75	8.75	8.75	8.75	9.0	6.0	6.0	6.0	6.0	9.0	9.0	6.0	6.0	8.75	8.75	8.75	8.75	8.75	8.75	9.0	6.0	6.0	6.0	6.0	6.0	9.0	9.0	6.0	6.0	8.75	8.75	8.75	8.75	8.75	8.75	9.0	6.0	6.0	6.0	6.0	6.0	9.0	9.0	6.0	6.0	8.75	8.75	8.75	8.75	8.75	8.75	9.0	6.0	6.0	6.0	6.0	6.0	9.0	9.0	6.0	6.0											
	歩道	3.0	3.0	1.75	1.75	1.75	3.0	3.0	3.0	3.0	3.0	3.0	3.0	3.0	3.0	3.0	3.0	3.0	3.0	1.75	1.75	1.75	3.0	3.0	3.0	3.0	3.0	3.0	3.0	3.0	3.0	3.0	3.0	3.0	1.75	1.75	1.75	3.0	3.0	3.0	3.0	3.0	3.0	3.0	3.0	3.0	3.0	3.0	3.0	3.0	1.75	1.75	1.75	3.0	3.0	3.0	3.0	3.0	3.0	3.0	3.0	3.0	3.0	3.0	3.0	3.0	3.0	3.0	1.75	1.75	1.75	3.0	3.0	3.0	3.0	3.0	3.0	3.0	3.0	3.0	3.0	3.0	3.0	3.0	3.0						
	路肩	0.5	0.5	0.5	0.5	0.5	1.0	1.0	1.0	1.0	1.0	1.0	1.0	1.0	1.0	1.0	1.0	0.5	0.5	0.5	0.5	0.5	0.5	1.0	1.0	1.0	1.0	1.0	1.0	1.0	1.0	1.0	0.5	0.5	0.5	0.5	0.5	0.5	1.0	1.0	1.0	1.0	1.0	1.0	1.0	1.0	1.0	1.0	1.0	1.0	0.5	0.5	0.5	0.5	0.5	0.5	1.0	1.0	1.0	1.0	1.0	1.0	1.0	1.0	1.0	1.0	1.0	1.0	1.0	0.5	0.5	0.5	0.5	0.5	0.5	1.0	1.0	1.0	1.0	1.0	1.0	1.0	1.0	1.0	1.0	1.0	1.0	1.0			
	中央 分離帯	
側溝	(0.5)	(0.5)															(0.5)	(0.5)														(0.5)	(0.5)																	(0.5)	(0.5)																		(0.5)	(0.5)																					
その他	
主要 工作物		04355-0	
路面 種別	AS																AS															AS																			AS																				AS																				
舗装 区間 番号	1 33.0	2 19.0	3 48.0				4 100.0				5 73.0		6 25.0	7 2.0		8 100.0		9 100.0	1 33.0	2 19.0	3 48.0				4 100.0				5 73.0		6 25.0	7 2.0		8 100.0		9 100.0	

路線名	一般県道伊陸大島港線
図面名	315104005-00
作成年月日	2015年3月31日
縮尺	1/1000
図面番号	005-00
事務所名	山口県柳井土木建築事務所