


平面図
縮尺千分の一

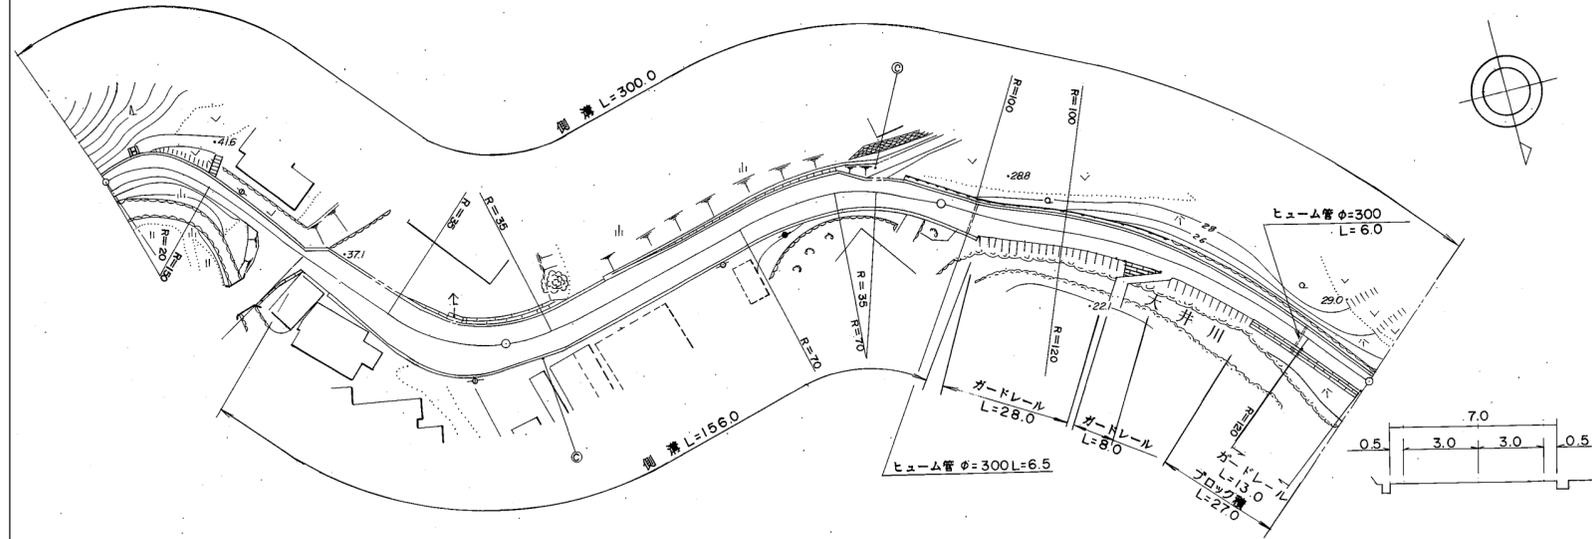

区間	番号	100.0																		200.0																		300.0																		400.0																		500.0																	
	距離	1		2		3		4		5		6		7		8		9		10		11		12		13		14		15		16		17		18		19		20	
全幅員	全幅員	4.0		3.5		6.5		7.7		10.6		8.5		8.0		7.5		7.0		7.0		5.6		6.5		6.2		5.7		5.7		5.4		5.3		4.6	
	車道	3.0		2.5		5.5		6.5		7.0		7.0		7.0		6.5		6.0		6.0		4.5		4.5		4.3		4.0		4.0		3.5		3.5		3.0	
全幅員内訳	左側歩道	
	右側歩道	
路肩	左側	0.5		0.5		0.5		0.6		3.1		1.0		0.5		0.5		0.5		0.5		0.6		1.5		1.4		1.2		1.2		0.8		0.7		0.5	
	右側	0.5		0.5		0.5		0.6		3.1		1.0		0.5		0.5		0.5		0.5		0.6		1.5		1.4		1.2		1.2		0.8		0.7		0.5	
側溝	左側	0.3		0.3		0.6		0.6		0.6		0.6		0.6		0.6		0.6		0.6		0.6		0.6		0.6		0.6		0.6		0.6		0.6		0.6	
	右側	0.3		0.6		0.6		0.6		0.6		0.6		0.6		0.6		0.6		0.6		0.6		0.6		0.6		0.6		0.6		0.6		0.6		0.6	
その他	
主要	工作物	
路面	種別	as	
舗装	区間	1 100.0																		2 100.0																		3 100.0																		4 100.0																																			

道路台帳修正履歴

カルテ番号	修正内容	調整年月日	業者名
〇〇〇〇	転写	1996.03.31	泉土木コ

路線名	一般県道 伊保庄平生線		
図面名	315204011-00		
作成年月日	2009年3月31日		
縮尺	1/1000	図面番号	011-00
事務所名	山口県柳井土木建築事務所		