


平面図
縮尺千分の一

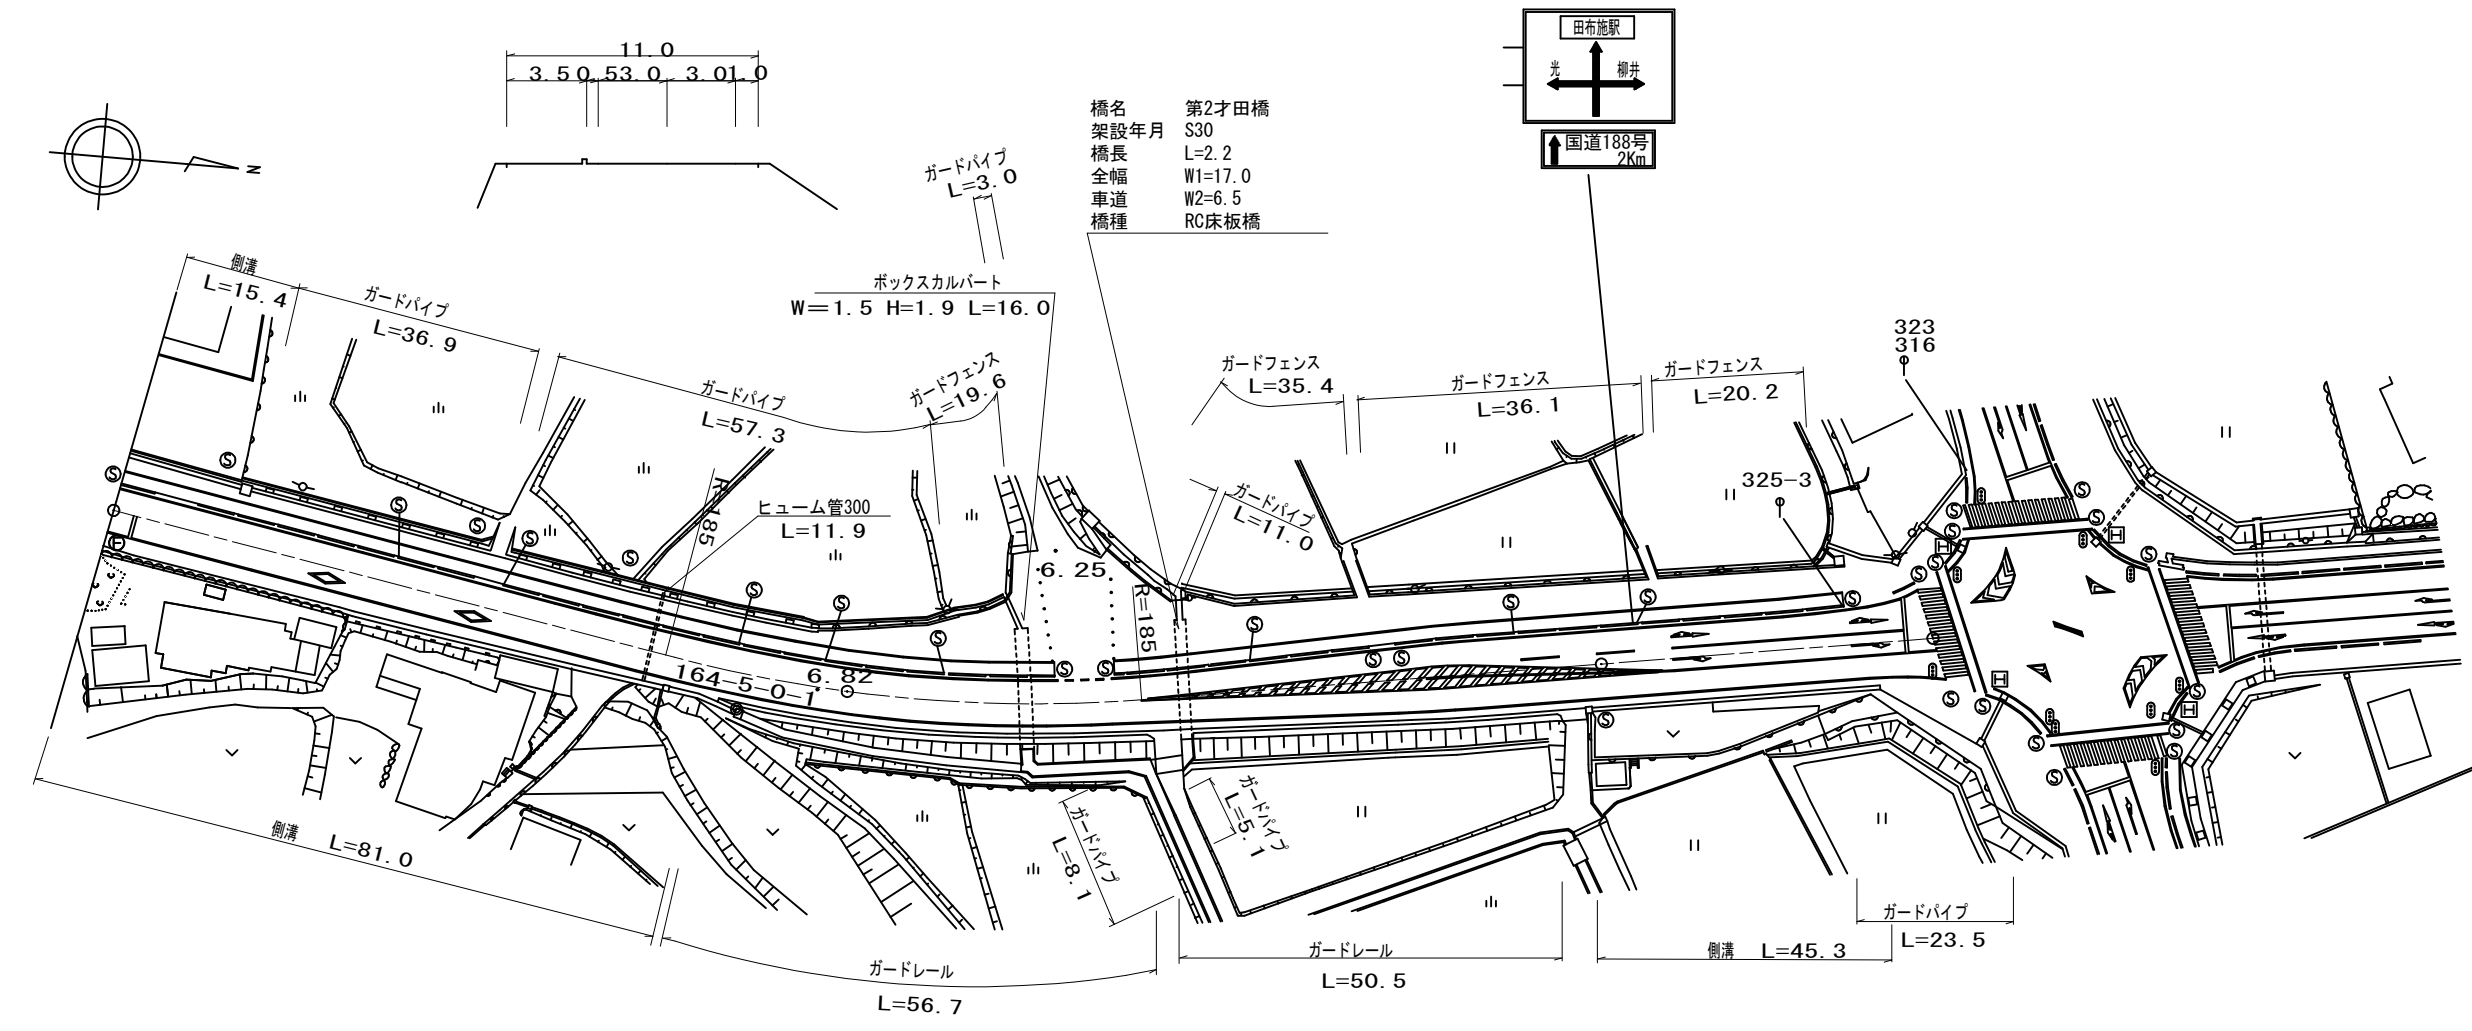

道路台帳修正履歴

| カルテ番号 | 修正内容 | 調整年月日 | 業者名 |
|-------------|--------------------|------------|------|
| 2008-04-041 | 拡幅工事 ベクタ変換 | 2009.03.31 | 泉土木コ |
| 2009-04-172 | 橋梁諸元変更 | 2010.03.31 | 泉土木コ |
| 2010-04-016 | 道路改良 | 2011.03.31 | 泉土木コ |
| 2012-04-018 | 道路改良 | 2013.03.31 | 泉土木コ |
| 2015-00-122 | 橋梁諸元変更 | 2016.03.31 | 田中技研 |
| 2017-04-039 | 橋梁諸元変更 ガードパイプ新設 | 2018.03.31 | 泉土木コ |

| 区間 番号 | 100.0 | | | | | | | | | | | | | | | | | | | | | | 200.0 | | 242.5 | | 300.0 | | 400.0 | | 500.0 | |
|----------------|------------|-------|-----------|----------|-----------|------|------|------|------|-----------|------|------|------|------|------|-------|-------|-------|-------|-------|-------|-------|-------|--|-------|--|-------|--|-------|--|-------|--|
| | 1 | 2 | 3 | 4 | 5 | 6 | 7 | 8 | 9 | 10 | 11 | 12 | 13 | 14 | 15 | 16 | 18 | 19 | 20 | 21 | 22 | | | | | | | | | | | |
| 点間 距離 | 15.0 | | 46.0 | 19.0 | 13.0 | 7.0 | 10.0 | 11.0 | 15.0 | 8.0 | 2.2 | 6.3 | 5.0 | 5.0 | 5.0 | 26.0 | 1.5 | 14.0 | 14.0 | 8.0 | 4.0 | 2.5 | | | | | | | | | | |
| 全幅員 内訳 | 全幅員 | 13.5 | 13.1 | 12.1 | 11.1 | 11.5 | 12.2 | 14.0 | 12.8 | 23.0 | 17.0 | 18.6 | 16.0 | 16.3 | 16.5 | 16.6 | 16.7 | 16.7 | 18.6 | 18.4 | 19.9 | 28.5 | | | | | | | | | | |
| | 車道 | 6.0 | 6.0 | 6.0 | 6.0 | 6.0 | 6.0 | 6.0 | 6.0 | 6.0 | 6.5 | 7.0 | 7.5 | 8.0 | 8.0 | 8.0 | 8.0 | 8.0 | 8.6 | 8.4 | 8.5 | 8.5 | | | | | | | | | | |
| | 歩道 | 4.6 | 4.1 | 3.6 | 3.6 | 3.8 | 4.5 | 6.3 | 10.0 | 15.2 | 8.7 | 10.3 | 7.4 | 7.1 | 6.8 | 5.7 | 5.7 | 5.7 | 5.3 | 5.2 | 4.4 | 7.5 | | | | | | | | | | |
| | 左側 | 0.5 | 0.5 | 0.5 | 0.5 | 0.5 | 0.5 | 0.5 | 0.5 | 0.5 | 0.5 | 0.5 | 0.5 | 0.5 | 0.5 | 0.5 | 0.5 | 0.5 | 0.5 | 0.7 | 0.5 | 0.5 | | | | | | | | | | |
| | 右側 | 2.4 | 2.5 | 1.9 | 1.7 | 1.2 | 1.2 | 1.2 | 1.3 | 1.3 | 1.3 | 1.3 | 1.1 | 1.2 | 1.2 | 1.2 | 1.5 | 1.5 | 3.8 | 3.0 | 0.5 | 1.0 | | | | | | | | | | |
| 側溝 | (0.6) | (0.6) | (0.6) | (0.7) | | | | | | | | | | | | (0.5) | (0.5) | (0.5) | (0.5) | (0.5) | (0.5) | (0.5) | | | | | | | | | | |
| 主要 工物 | | | | | | | | | | 04533-0 | | | | | | | | | | | | | | | | | | | | | | |
| 路面 種別 | AS | | | | | | | | | | | | | | | | | | | | | AS | | | | | | | | | | |
| 舗装 区間 番号 | 1 100.0 | | 2 44.0 | 3 2.2 | 4 53.8 | | | | | 5 42.5 | | | | | | | | | | | | | | | | | | | | | | |

| | |
|-------|--------------|
| 路線名 | 一般県道 平生港田布施線 |
| 図面名 | 316404005-00 |
| 作成年月日 | 2018年3月31日 |
| 縮尺 | 1/1000 |
| 図面番号 | 005-00 |
| 事務所名 | 山口県柳井土木建築事務所 |