


標題	路線コード	165	図面コード	3-0	路線名	一般県道 大野南長迫線	県名	山口県	地名	熊毛郡平生町大字大野北	図面番号	3	① 現道 2 現道(分離) 3 旧道 4 新道 5 専用自歩道
----	-------	-----	-------	-----	-----	-------------	----	-----	----	-------------	------	---	---------------------------------

平面図  
縮尺千分の一

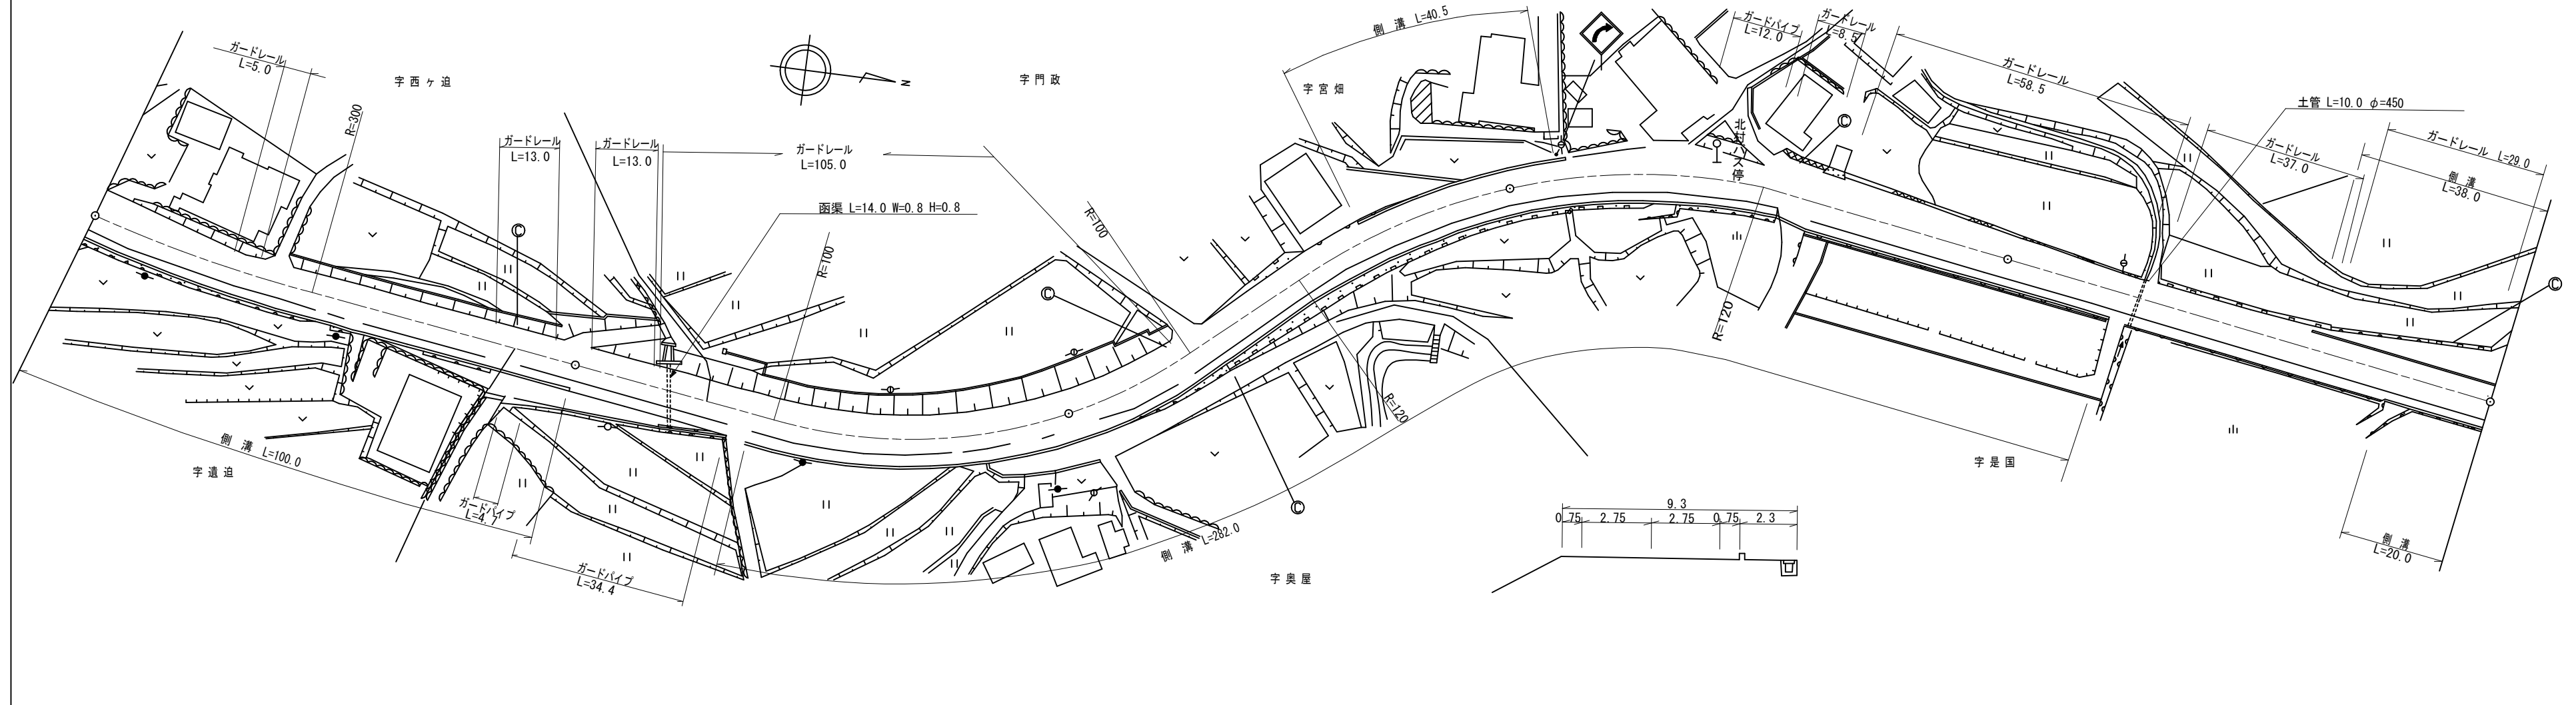

道路台帳修正履歴

カルテ番号	修正内容	調整年月日	業者名
	転写	1995.03.31	泉土木コ
2017-04-040	家屋撤去 ベクタ変換 ガードパイプ新設	2018.03.31	泉土木コ

区間	番号	100.0																									200.0					300.0					400.0					500.0										
		1	2	3	4	5	6	7	8	9	10	11	12	13	14	15	16	17	18	19	20	21	22	23	24	25	1	2	3	4	5	1	2	3	4	5	1	2	3	4	5	1	2	3	4	5						
点間	距離	25.0	15.0	60.0	36.0	64.0	31.2	21.0	17.6	11.4	18.8	10.2	13.0	10.0	20.0	10.8	4.0	32.0	7.5	4.0	10.0	30.0	9.5	18.5	7.5	13.0																										
全幅員	全幅員	11.55	10.05	9.55	9.55	9.55	9.8	9.2	9.35	9.85	9.7	9.7	10.45	11.05	9.1	9.6	9.3	9.75	9.85	9.5	9.3	9.75	9.6	9.95	10.45	9.9	10.2																									
	車道	車道	5.5	5.5	5.5	5.5	5.5	5.5	5.5	6.0	6.0	6.0	6.0	6.0	6.0	6.0	6.0	6.0	6.0	6.0	6.0	6.0	6.0	6.0	6.0	6.0	6.0	6.0																								
		歩道	左側	2.3	2.3	2.3	2.3	2.3	2.3	1.7	1.7	1.7	1.7	1.7	1.7	1.7	1.7	1.7	1.9	1.9	2.2	2.2	2.0	2.0	2.3	2.8	2.2	2.2																								
	路肩	左側	3.0	1.5	1.0	1.0	1.0	1.25	1.7	1.4	1.4	1.25	1.25	2.0	2.6	0.65	0.65	0.65	0.9	0.9	0.9	0.55	0.55	0.9	0.9	0.95	1.25	1.25																								
		右側	0.75	0.75	0.75	0.75	0.75	0.75	0.75	0.75	0.75	0.75	0.75	0.75	0.75	0.75	0.75	0.75	0.75	0.75	0.75	0.75	0.75	0.75	0.75	0.75	0.75	0.75																								
中央	分離帯	
側溝	左側								0.0	0.0	0.0	0.0	0.0	0.0	0.0	0.0	0.0	0.0	0.0	0.0	0.0	0.0	0.0	0.0	0.0	0.0	0.0																									
	右側	(0.6)	(0.6)	(0.6)	(0.6)	(0.6)	(0.6)	0.5	0.5	0.5	0.5	0.5	0.5	0.5	0.5	0.5	0.5	0.5	0.5	0.5	0.5	0.5	0.5	0.5	0.5	0.5	0.5																									
その他	
主要	工作物	
路面	種別	AS																										AS																								
舗装	区間	
番号			1			2					3	

路線名	一般県道 大野南長迫線
図面名	316504003-00
作成年月日	2018年3月31日
縮尺	1/1000
図面番号	003-00
事務所名	山口県柳井土木建築事務所