


平面図
縮尺千分の一

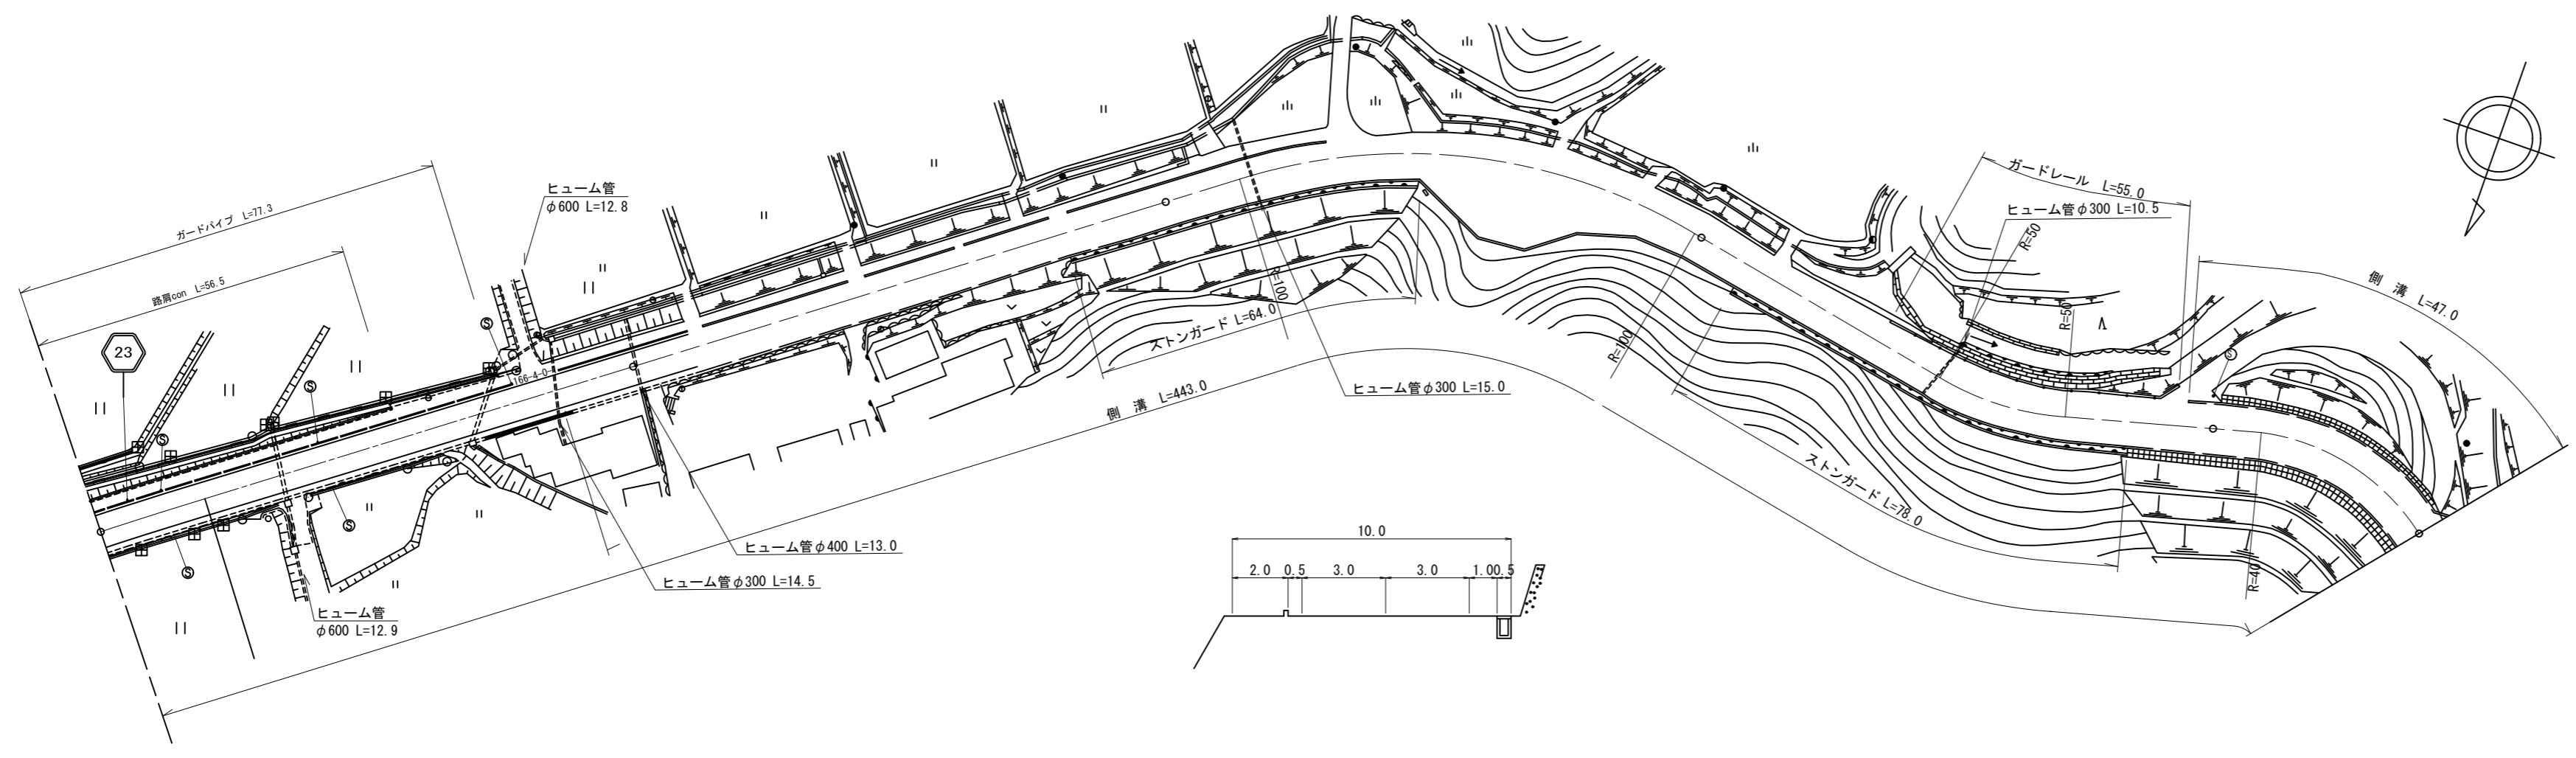

道路台帳修正履歴

| カルテ番号 | 修正内容 | 調整年月日 | 業者名 |
|-------------|------|------------|------|
| | 転記 | 2002.10.31 | ヤマコン |
| 2015-05-024 | 現道拡幅 | 2016.03.31 | ヤマコン |
| | | | |
| | | | |

| | | | | | | | | | | | | | | | | | | | | | |
|-------|------|-------|-------|-------|-------|-------|-------|-------|-------|-------|-------|-------|-------|-------|-------|-------|-------|-------|-------|-------|-------|
| 区間 | 番号 | | | | | | | | | | | | | | | | | | | | |
| | | 1 | 2 | 3 | 4 | 5 | 6 | 7 | 8 | 9 | 10 | 11 | 12 | 13 | 14 | 15 | 16 | 17 | 18 | 19 | |
| | | 100.0 | 51.0 | 48.0 | 6.0 | 23.0 | 17.0 | 15.0 | 8.0 | 9.0 | 11.0 | 9.0 | 48.0 | 22.0 | 15.0 | 5.0 | 9.0 | 8.0 | 35.0 | | |
| | | 10.0 | 10.0 | 10.0 | 10.22 | 10.3 | 11.0 | 8.5 | 17.8 | 17.8 | 13.0 | 8.24 | 8.45 | 9.3 | 9.2 | 9.25 | 9.75 | 9.75 | 10.25 | 10.1 | 10.1 |
| 全幅員内訳 | 車道 | 6.0 | 6.0 | 6.0 | 6.0 | 6.0 | 6.0 | 6.0 | 6.0 | 6.0 | 6.0 | 6.0 | 6.0 | 6.0 | 6.0 | 6.0 | 6.0 | 6.0 | 6.0 | 6.0 | 6.0 |
| | 左側歩道 | 2.0 | 2.0 | 2.07 | 2.1 | 2.4 | 2.6 | 2.8 | 2.8 | 2.8 | 2.8 | 2.8 | 2.8 | 2.3 | 2.2 | 2.75 | 2.75 | 2.75 | 2.75 | 1.6 | 0.0 |
| | 右側歩道 | 0.5 | 0.5 | 0.5 | 0.5 | 0.5 | 1.0 | 1.0 | 1.0 | 1.0 | 1.0 | 1.0 | 1.0 | 1.0 | 1.0 | 1.0 | 1.0 | 1.0 | 1.0 | 1.0 | 2.6 |
| | 左側路肩 | 1.5 | 1.5 | 1.5 | 1.65 | 1.7 | 2.1 | 2.1 | 2.1 | 2.1 | 2.1 | 2.1 | 2.1 | 2.3 | 2.2 | 2.75 | 2.75 | 2.75 | 2.75 | 1.6 | 1.5 |
| | 右側路肩 | 1.5 | 1.5 | 1.5 | 1.7 | 2.1 | 2.1 | 2.1 | 2.1 | 2.1 | 2.1 | 2.1 | 2.1 | 2.3 | 2.2 | 2.75 | 2.75 | 2.75 | 2.75 | 1.6 | 1.5 |
| 中央分離帯 | | | | | | | | | | | | | | | | | | | | | |
| 側溝 | 左側 | | | | | | | | | | | | | | | | | | | | |
| | 右側 | (0.5) | (0.5) | (0.5) | (0.5) | (0.5) | (0.5) | (0.5) | (0.5) | (0.5) | (0.5) | (0.5) | (0.5) | (0.5) | (0.5) | (0.5) | (0.5) | (0.5) | (0.5) | (0.5) | (0.5) |
| その他 | | | | | | | | | | | | | | | | | | | | | |
| 主要工物 | | | | | | | | | | | | | | | | | | | | | |
| 路面種別 | AS | AS | | | | | | | | | | | | | | | | | | | |
| 舗装区間 | 番号 | 1 | 2 | 3 | 4 | 5 | | | | | | | | | | | | | | | |
| | | 100.0 | 100.0 | 100.0 | 100.0 | 43.0 | | | | | | | | | | | | | | | |

| | |
|-------|--------------|
| 路線名 | 一般県道 八代温見線 |
| 図面名 | 316605004-00 |
| 作成年月日 | 2016年3月31日 |
| 縮尺 | 1/1000 |
| 図面番号 | 04-00 |
| 事務所名 | 周南土木建築事務所 |