


平面図 縮尺千分の一

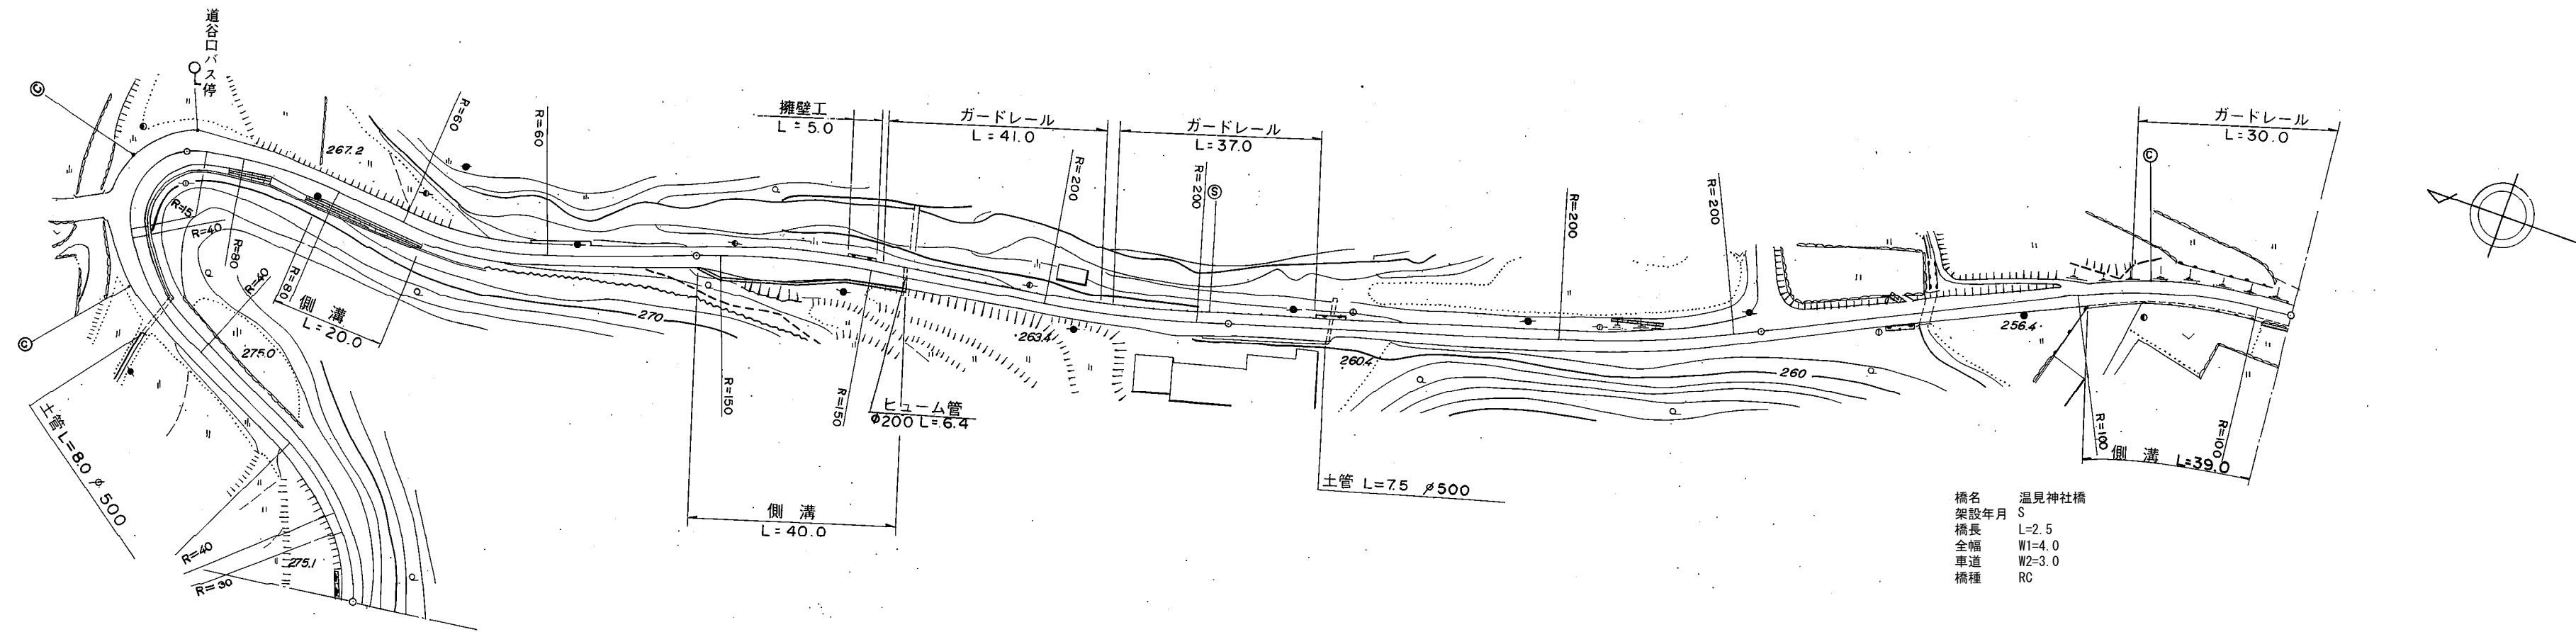

橋名 温見神社橋
 架設年月 S
 橋長 L=2.5
 全幅 W1=4.0
 車道 W2=3.0
 橋種 RC

道路台帳修正履歴

カルテ番号	修正内容	調整年月日	業者名
	転記	2004.12.20	ヤマコン
2010-05-088	橋梁諸元変更	2011.03.25	ヤマコン
2017-05-070	函渠旗上げ削除	2018.03.30	ヤマコン

区間番号	100.0																						200.0		300.0		400.0		500.0	
	1	2	3	4	5	6	6-1	6-2	7	8	9	10	11	12	13	14	15	16	17	18	19	20	21	22						
点間距離	20.0		50.0	22.0	8.0	10.0	17.0	20.0	7.0	12.0	34.0	6.0	14.0	10.0	70.0	65.0	32.0	3.0	20.0	10.5	2.5	19.0	9.0	26.0	13.0					
全幅員	全幅員	4.0	5.0	5.0	7.3	6.28	5.0	4.8	4.8	4.3	4.0	6.0	6.0	4.1	4.1	4.1	5.0	4.86	4.0	4.0	4.5	4.0	5.5	5.2						
	車道	車道	3.0	3.5	3.5	3.5	3.5	3.5	3.5	3.0	3.0	3.0	3.0	3.0	3.0	3.0	3.0	3.0	3.0	3.0	3.0	3.0	3.0	3.0	3.0					
		歩道																												
	内訳	左側				3.05	2.03	0.75	0.8	0.8	0.8	0.5	0.5	0.5	0.5	0.5	0.5	1.0	0.93	0.5	0.5	0.5	0.5	1.0	1.0					
		右側				0.75	2.03	0.75	0.8	0.8	0.8	0.5	0.5	0.5	0.5	0.5	0.5	0.93	0.93	0.5	0.5	0.5	0.5	0.5	0.5					
中央																														
側溝	左側						0.5	0.5	0.5		0.3	0.3	0.3	0.3							0.5	0.5	0.5	0.5						
右側																														
その他																														
主要	工作物																													
路面	種別	as																							as					
舗装	区間番号	1	2	3	4	5	6	7																						
		100.0	100.0	100.0	100.0	30.5	2.5	67.0																						

路線名	一般県道 八代温見線
図面名	316605006-00
作成年月日	2018年3月30日
縮尺	1/1000 図面番号 06-00
事務所名	周南土木建築事務所