


平面図
縮尺千分の一

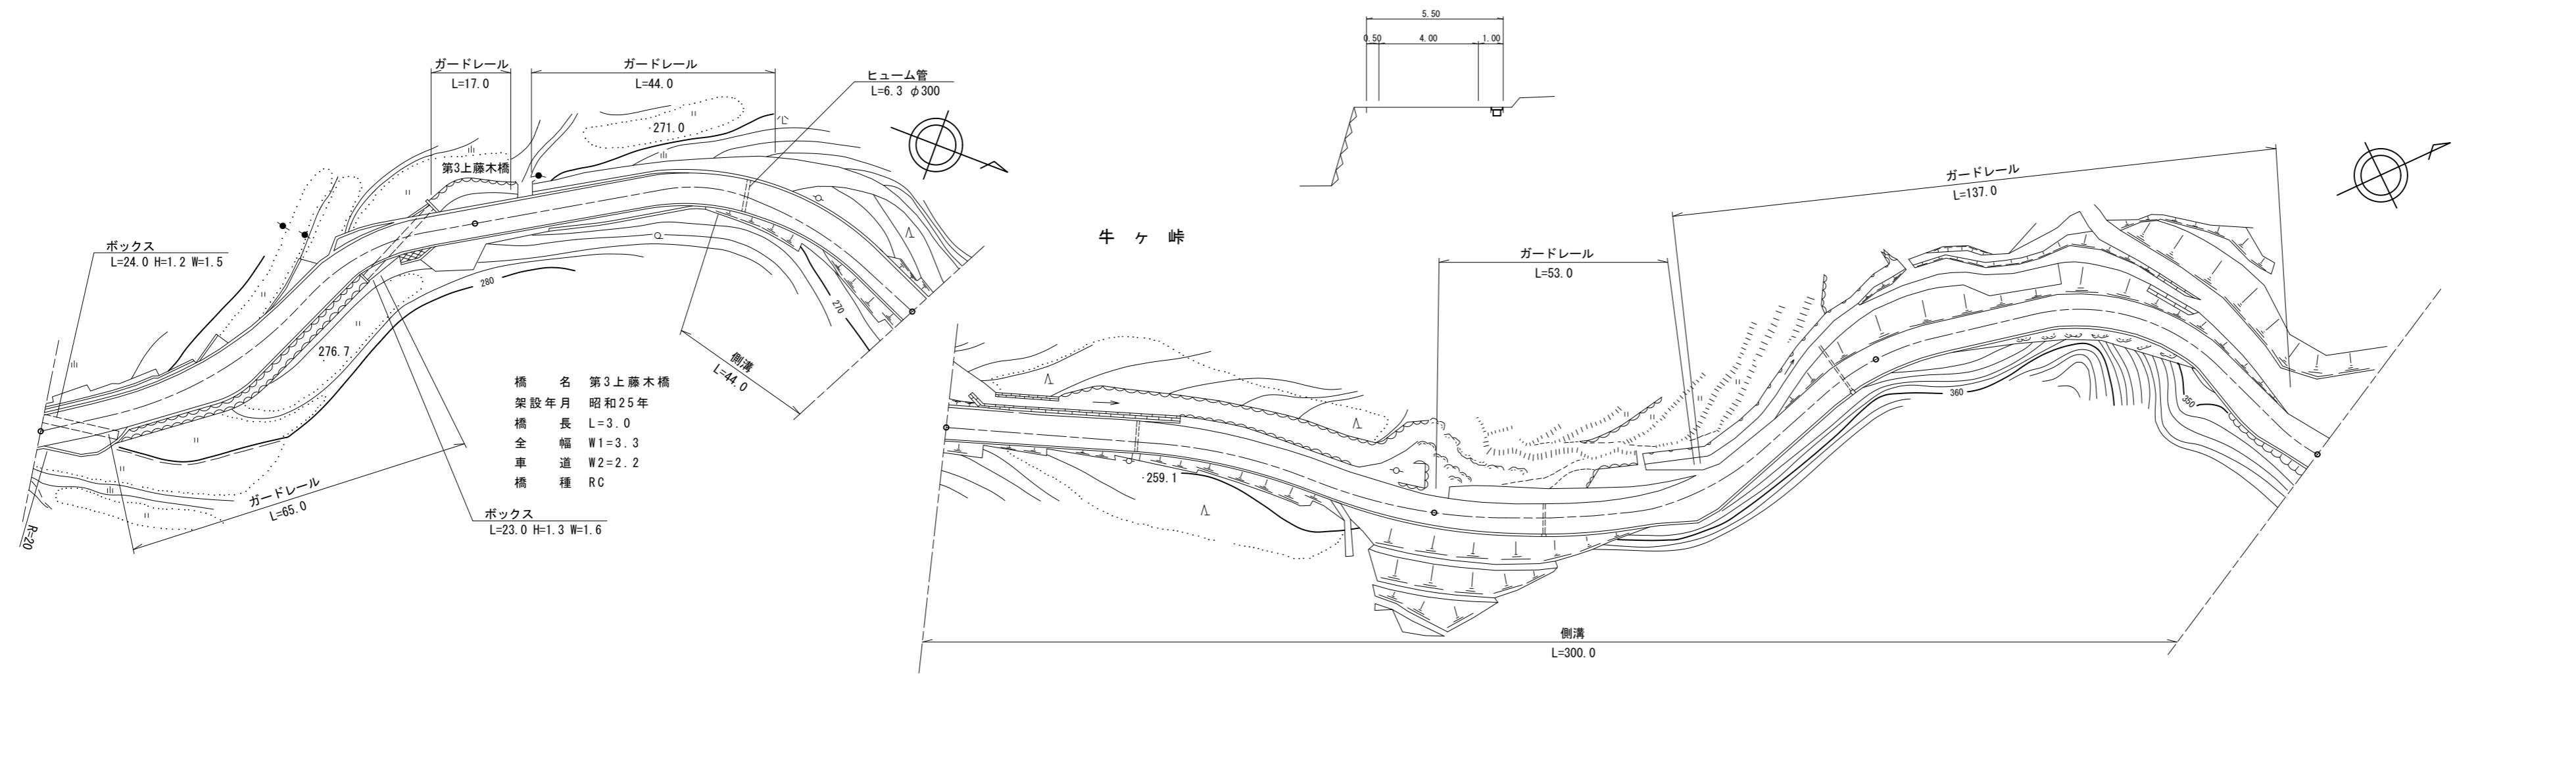

橋名 第3上藤木橋
架設年月 昭和25年
橋長 L=3.0
全幅 W1=3.3
車道 W2=2.2
橋種 RC

区間番号	100.0																													200.0																													300.0																													400.0																													495.0																												
点間距離	3.0	8.0	2.5	2.5	24.0	31.0	3.0	10.0	8.5	7.0	38.0	17.0	14.0	31.0	2.0	8.0	24.0	11.0	55.0	35.0	4.0	8.0	4.0	12.0	37.0	64.0	19.0	5.0	7.0	
全幅員	全幅員	7.0	7.0	12.0	7.0	8.8	6.7	6.8	7.3	7.3	7.25	7.0	6.3	6.5	5.5	5.5	6.5	5.5	5.5	5.5	4.0	4.0	4.0	4.0	4.0	6.5	6.5	7.7	6.5	7.55	
	車道	4.0	4.0	4.0	4.0	4.0	4.0	4.0	4.0	4.0	4.0	4.0	4.0	4.0	4.0	4.0	4.0	4.0	4.0	4.0	4.0	4.0	4.0	4.0	4.0	4.0	4.0	4.0	4.0	4.0	
	歩道	
	左側	
	右側	
路肩	左側	1.5	1.5	1.5	1.5	1.5	1.5	1.5	1.5	1.5	1.5	1.5	1.5	1.5	1.5	1.5	1.5	1.5	1.5	1.5	1.5	1.5	1.5	1.5	1.5	1.5	1.5	1.5	1.5	1.5	
	右側	1.5	1.5	1.5	1.5	1.5	1.5	1.5	1.5	1.5	1.5	1.5	1.5	1.5	1.5	1.5	1.5	1.5	1.5	1.5	1.5	1.5	1.5	1.5	1.5	1.5	1.5	1.5	1.5	1.5	
	中央	
側溝	左側	0.0	0.0	0.0	0.0	0.0	0.0	0.0	0.0	0.0	0.0	0.0	0.0	0.0	0.0	0.0	0.0	0.0	0.0	0.0	0.0	0.0	0.0	0.0	0.0	0.0	0.0	0.0	0.0	0.0	
	右側	0.0	0.0	0.0	0.0	0.0	0.0	0.0	0.0	0.0	0.0	0.0	0.0	0.0	0.0	0.0	0.0	0.0	0.0	0.0	0.0	0.0	0.0	0.0	0.0	0.0	0.0	0.0	0.0	0.0	
その他	
主要工物	
路面種別	as / as/AS / AS	
舗装区間番号	1 100.0									2 38.0									3 62.0									4 100.0									5 100.0									6 95.0	

道路台帳修正履歴

カルテ番号	修正内容	調整年月日	業者名
	転記	1997. 3. 31	三建調査
2021-08-005	ベクタ変換	2021. 3. 31	三建調査

路線名	一般県道 湯野山畑線		
図面名	316907003-00		
作成年月日	2021年3月31日		
縮尺	1/1000	図面番号	003-00
事務所名	防府土木建築事務所 (阿東分室)		