


標題	路線コード	169	図面コード	5-0	路線名	一般県道湯野山畑線	県名	山口県	地名	山口市徳地藤木	図面番号	5	① 現道 2 現道(分離) 3 旧道 4 新道 5 専用自歩道
----	-------	-----	-------	-----	-----	-----------	----	-----	----	---------	------	---	---------------------------------

平面図
縮尺千分の一

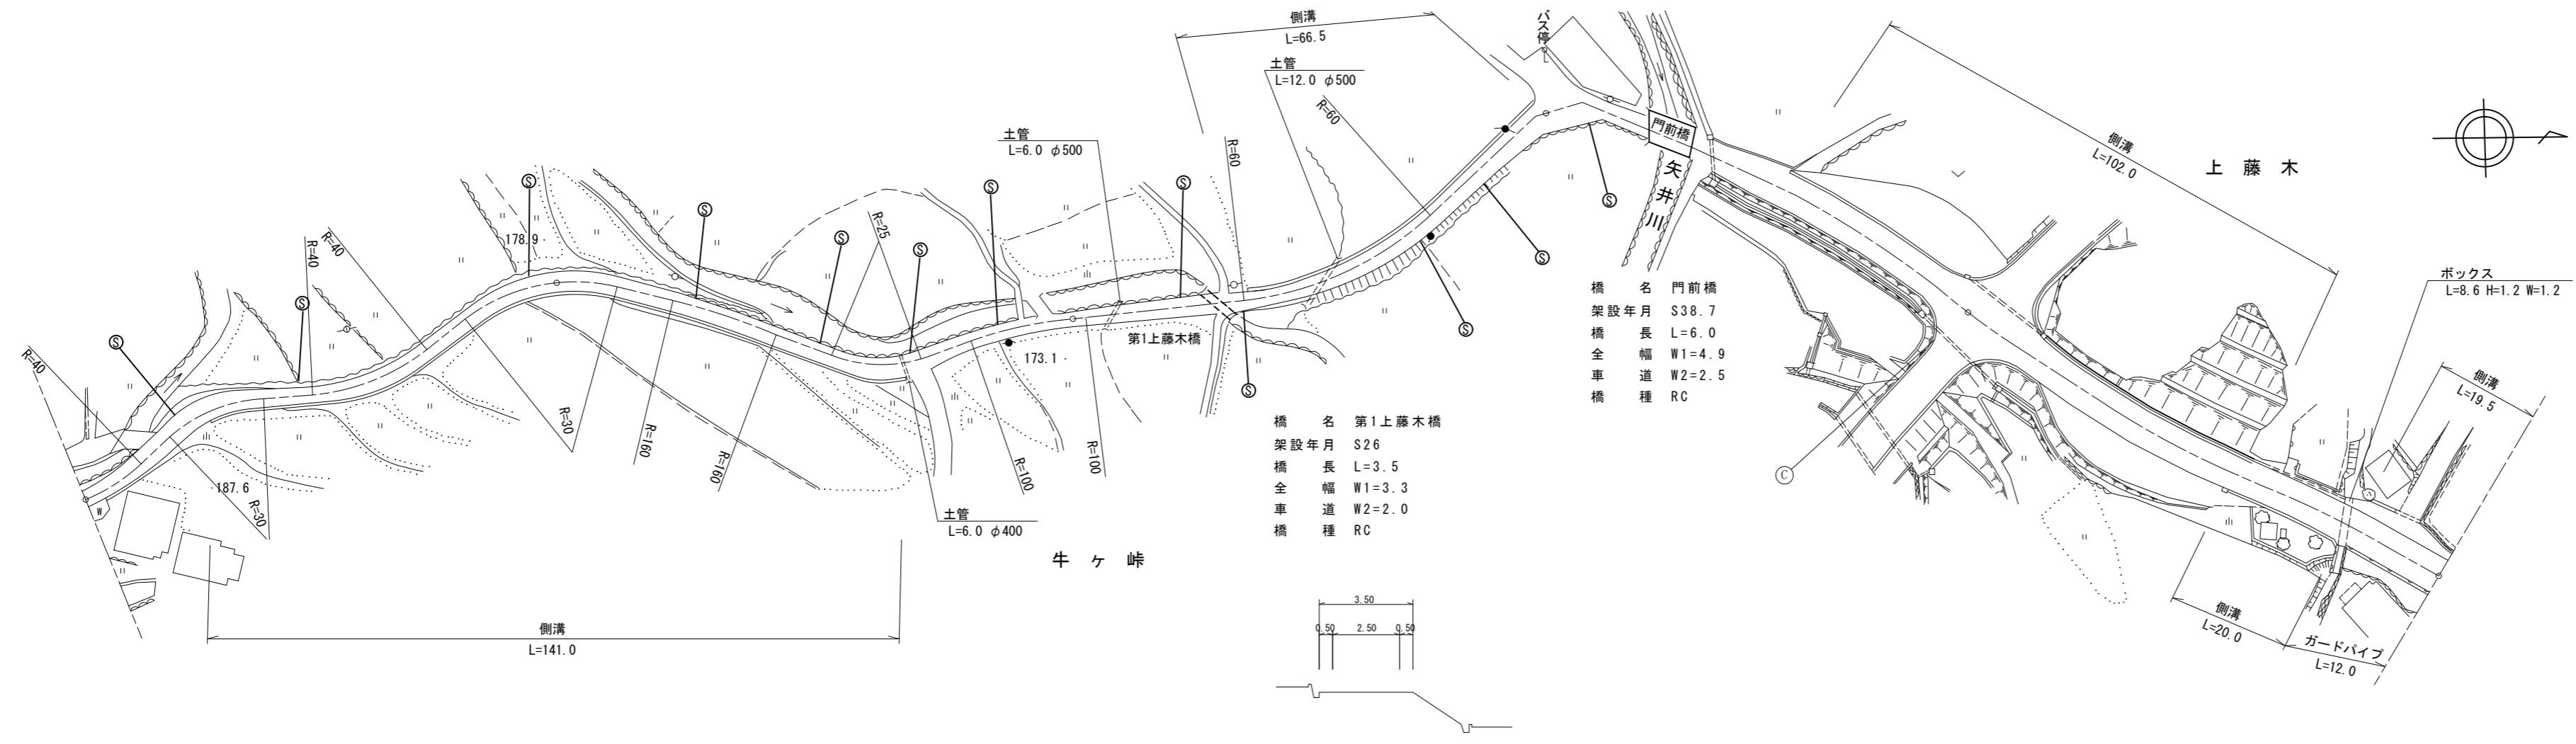

道路台帳修正履歴

カルテ番号	修正内容	調整年月日	業者名
	転記	1998. 3. 31	三建調査
2014-08-160	平面図修正	2014. 5. 22	三建調査
2019-08-020	カーブミラー撤去	2019. 6. 5	三建調査
2021-08-007	ベクタ変換	2021. 3. 31	三建調査

区間番号	100.0										200.0										300.0										400.0										501.0																			
点間距離	27.5		72.5		68.5		21.5		10.0		25.0		3.5		5.0		37.5		29.0		7.0		15.5		6.0		5.0		37.0		4.5		15.5		39.0		6.0		15.0		5.5		7.0		5.0		5.0		7.0											
全幅員	3.5		3.5		4.5		3.0		3.0		3.3		3.3		3.5		4.0		5.5		5.5		4.9		4.9		4.0		4.5		5.0		5.0		5.5		6.0		6.5		7.0		7.0		8.0		8.0													
全幅員内訳	車道	2.5		2.5		2.5		2.0		2.0		2.0		2.0		2.5		2.5		2.5		2.5		2.5		2.5		2.5		2.5		2.5		2.5		2.5		2.5		2.5		2.5		2.5																
	左側歩道	
	右側歩道	
路肩	左側	0.5		0.5		1.5		0.5		0.5		0.65		0.65		0.5		1.0		2.5		2.5		0.75		0.75		0.75		0.5		0.5		0.5		0.5		0.5		0.5		0.5		0.5																
	右側	0.5		0.5		0.5		0.5		0.5		0.65		0.65		0.5		1.0		2.5		2.5		0.75		0.75		0.75		0.5		0.5		0.5		0.5		0.5		0.5		0.5																		
中央分離帯	
側溝	左側			0.5		0.5						0.6		0.6		0.6		0.6		0.6		0.6		0.6		0.6		0.6		0.6		0.6		0.6		0.6		0.6		0.6		0.6																		
	右側	0.5		0.5		0.5						0.6		0.6		0.6		0.6		0.6		0.6		0.6		0.6		0.6		0.6		0.6		0.6		0.6		0.6		0.6		0.6																		
その他	
主要工作物											06233										06234																																							
路面種別	as		as		as		as		as		as		as		as		as		as		as		as		as		as		as		as		as		as		as		as		as																			
舗装区間番号	1 100.0		2 100.0		3 25.0		4 3.5		5 71.5		6 22.5		7 6.0		8 25.0		9 46.5		10 100.0		11 100.0		12 100.0		13 100.0		14 100.0		15 100.0		16 100.0		17 100.0		18 100.0		19 100.0		20 100.0		21 100.0		22 100.0		23 100.0		24 100.0		25 100.0		26 100.0		27 100.0		28 100.0		29 100.0		30 100.0	

路線名	一般県道 湯野山畑線		
図面名	316907005-00		
作成年月日	2021年3月31日		
縮尺	1/1000	図面番号	005-00
事務所名	防府土木建築事務所 (阿東分室)		