


① 現道 2 現道(分離) 3 旧道 4 新道 5 専用自歩道

平面図 縮尺千分の一

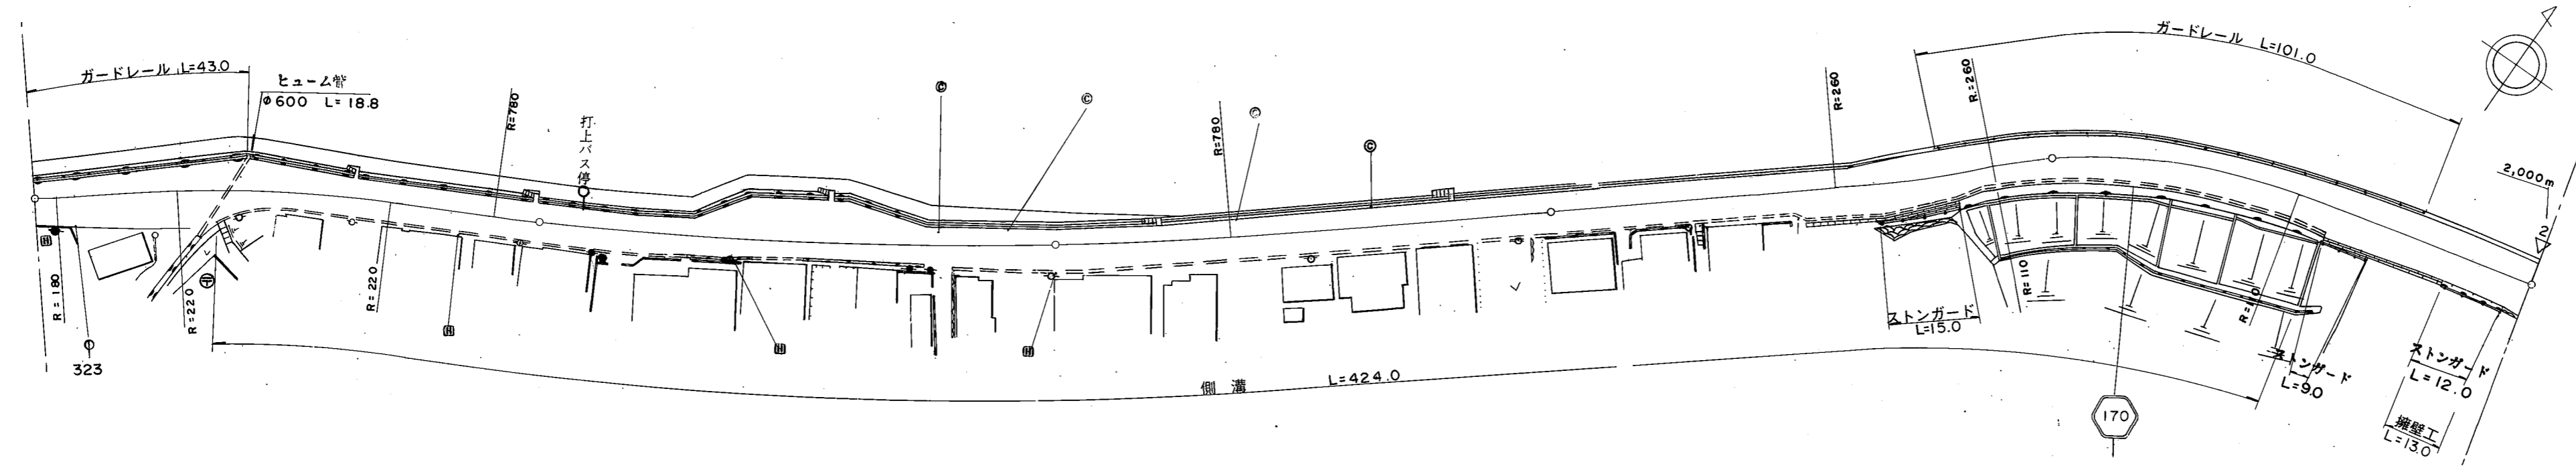

道路台帳修正履歴

カルテ番号	修正内容	調整年月日	業者名
	転記	2005.01.10	ヤマコン

区間番号	100.0																							200.0					300.0					400.0					500.0	
	1	2	3	4	5	6	7	8	8-1	8-2	9	10	11	12	13	14	15	16	17	18	19	20	21	22	23															
点間距離		30.0	5.0	9.0	20.0	36.0	25.0	5.0	12.0	20.0	15.0	8.0	5.0	10.0	43.0	57.0	26.0	20.0	4.0	15.0	15.0	6.0	14.0	46.0	13.0	41.0														
全幅員内訳	全幅員	9.0	12.6	12.5	11.0	8.1	8.04	8.0	8.1	12.4	12.5	8.4	8.5	8.7	8.4	8.0	8.34	8.5	9.0	10.1	10.7	10.6	9.5	14.0	9.5	10.6	11.6													
	車道	6.0	6.0	6.0	6.0	6.0	6.0	6.0	6.0	6.0	6.0	6.0	6.0	6.0	6.0	6.0	6.0	6.0	6.0	6.0	6.0	6.0	6.0	6.0	6.0	6.0	6.0	6.0												
	歩道																																							
	左側																																							
	右側																																							
路肩	左側	1.0	1.6	1.5	2.5	1.1	1.0	1.0	1.1	5.3	5.4	1.3	1.4	1.4	1.2	1.0	1.17	1.25	1.5	2.1	2.35	2.3	1.75	1.75	1.75	2.3	2.8													
	右側	2.0	5.0	5.0	2.5	1.0	1.0	1.1	1.1	1.1	1.1	1.1	1.3	1.3	1.2	1.0	1.17	1.25	2.0	2.0	2.35	2.3	1.75	1.75	1.75	2.3	2.8													
	中央分離帯																																							
側溝	左側																																							
	右側		0.0	0.6	0.6	0.6	0.6	0.6	0.6	0.6	0.6	0.6	0.6	0.6	0.6	0.6	0.6	0.6	0.6	0.6	0.6	0.6	0.6	0.6	0.6	0.6	0.6													
その他	
主要工物	
路面種別	as																										as													
舗装区間番号		1								2																														

路線名	一般県道 粕島櫛ヶ浜停車場線
図面名	317005004-00
作成年月日	2009年3月24日
縮尺	1/1000 図面番号 04-00
事務所名	周南土木建築事務所