


平面図  
縮尺千分の一

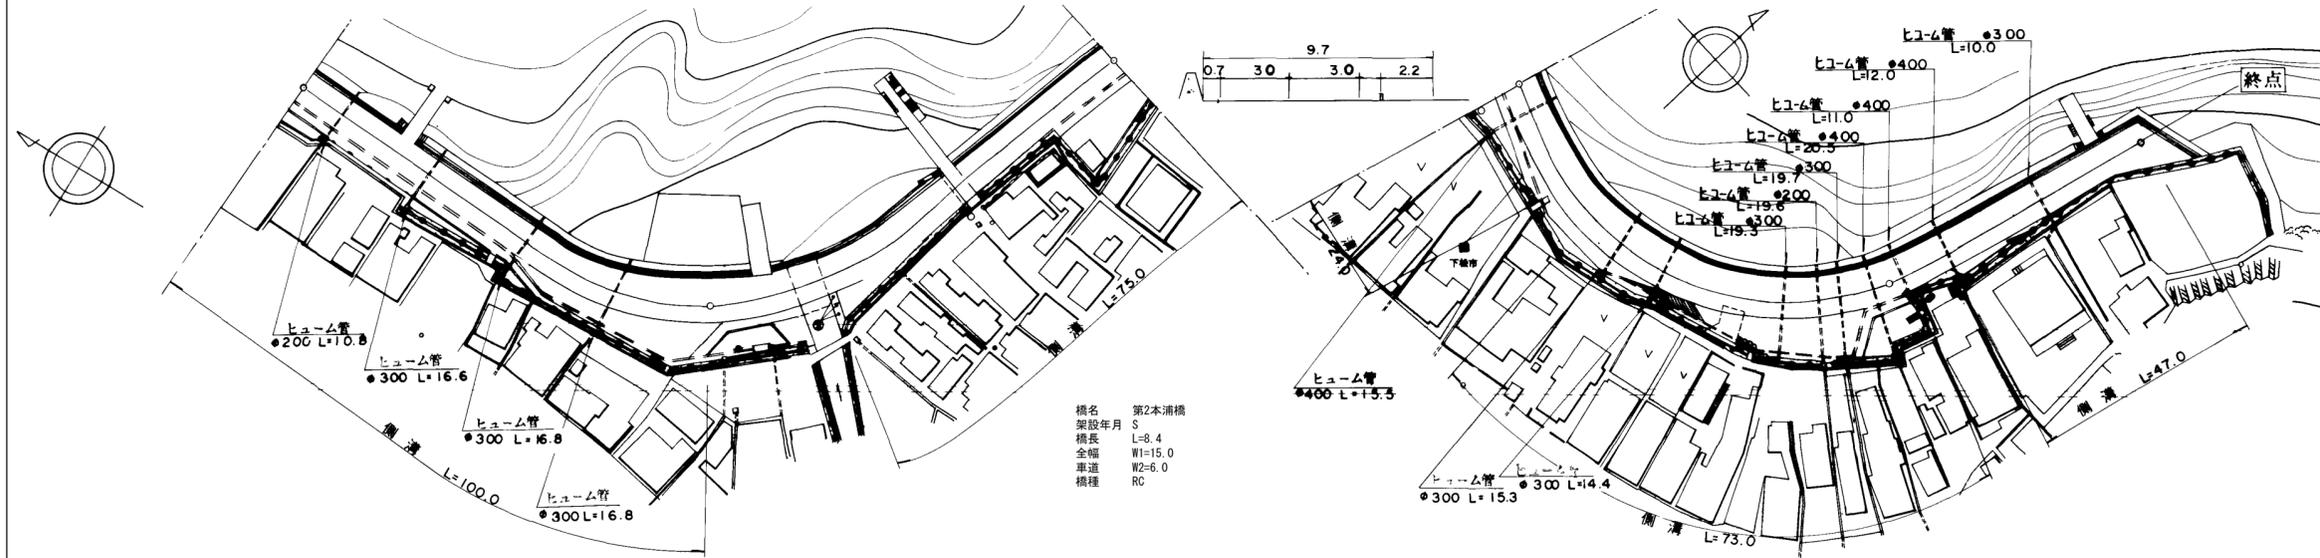

区間	番号																											
点間	距離	1	2	3	4	5	6	7	8	9	10	11	12	13	14	15	16	17	18	19	20	21	22	23	24	25	500.0	
全幅員	全幅員	9.2	9.2	12.1	18.8	17.3	10.9	9.9	15.0	15.0	8.1	7.5	9.7	11.9	11.8	13.9	12.9	12.9	12.0	16.3	18.9	4.0	3.0	5.0	7.4	9.3		
	車道	車道	6.0	6.0	6.0	6.0	6.0	6.0	6.0	6.0	6.0	6.0	6.0	6.0	6.0	6.0	6.0	6.0	6.0	6.0	6.0	6.0	6.0	6.0	6.0	6.0	6.0	6.0
		歩道			2.2	2.2	2.0	2.4	1.4	2.0	2.0		2.2	2.2	2.2	1.0	2.0	1.0	2.0	1.0	1.0		2.2	2.2	2.2		0.9	
	路肩	左側	0.5	0.5	0.5	2.9	3.0	2.4	1.4	2.0	2.0	1.1	0.7	0.7	1.9	2.8	3.9	3.4	2.9	3.0	7.1	2.2	2.2	2.2	2.2	0.9	0.9	
		右側	0.5	0.5	0.5	2.9	3.0	2.4	1.4	2.0	2.0	1.1	0.7	0.7	1.9	2.8	3.9	3.4	2.9	3.0	7.1	2.2	2.2	2.2	2.2	0.9	0.9	
側溝	左側	0.6	0.6	0.6	0.6	0.6	0.6	0.6	0.6	0.6	0.6	0.6	0.6	0.6	0.6	0.6	0.6	0.6	0.6	0.6	0.6	0.6	0.6	0.6	0.6	0.6	0.6	
側溝	右側	0.6	0.6	0.6	0.6	0.6	0.6	0.6	0.6	0.6	0.6	0.6	0.6	0.6	0.6	0.6	0.6	0.6	0.6	0.6	0.6	0.6	0.6	0.6	0.6	0.6	0.6	
その他																												
主要	工作物									05706																		
路面	種別	AS																									AS	
舗装	区間	1	2	3	4	5	6																					
番号		100.0	17.0	8.4	74.6	100.0	61.0																					

道路台帳修正履歴

カルテ番号	修正内容	調整年月日	業者名
	転記	2007.02.20	ヤマコン
2010-05-113	橋梁諸元変更	2011.03.25	ヤマコン

路線名	一般県道 笠戸島線
図面名	317305024-00
作成年月日	2011年3月25日
縮尺	1/1000
図面番号	24-00
事務所名	周南土木建築事務所