


① 現道 2 現道(分離) 3 旧道 4 新道 5 専用自歩道

平面図 縮尺千分の一

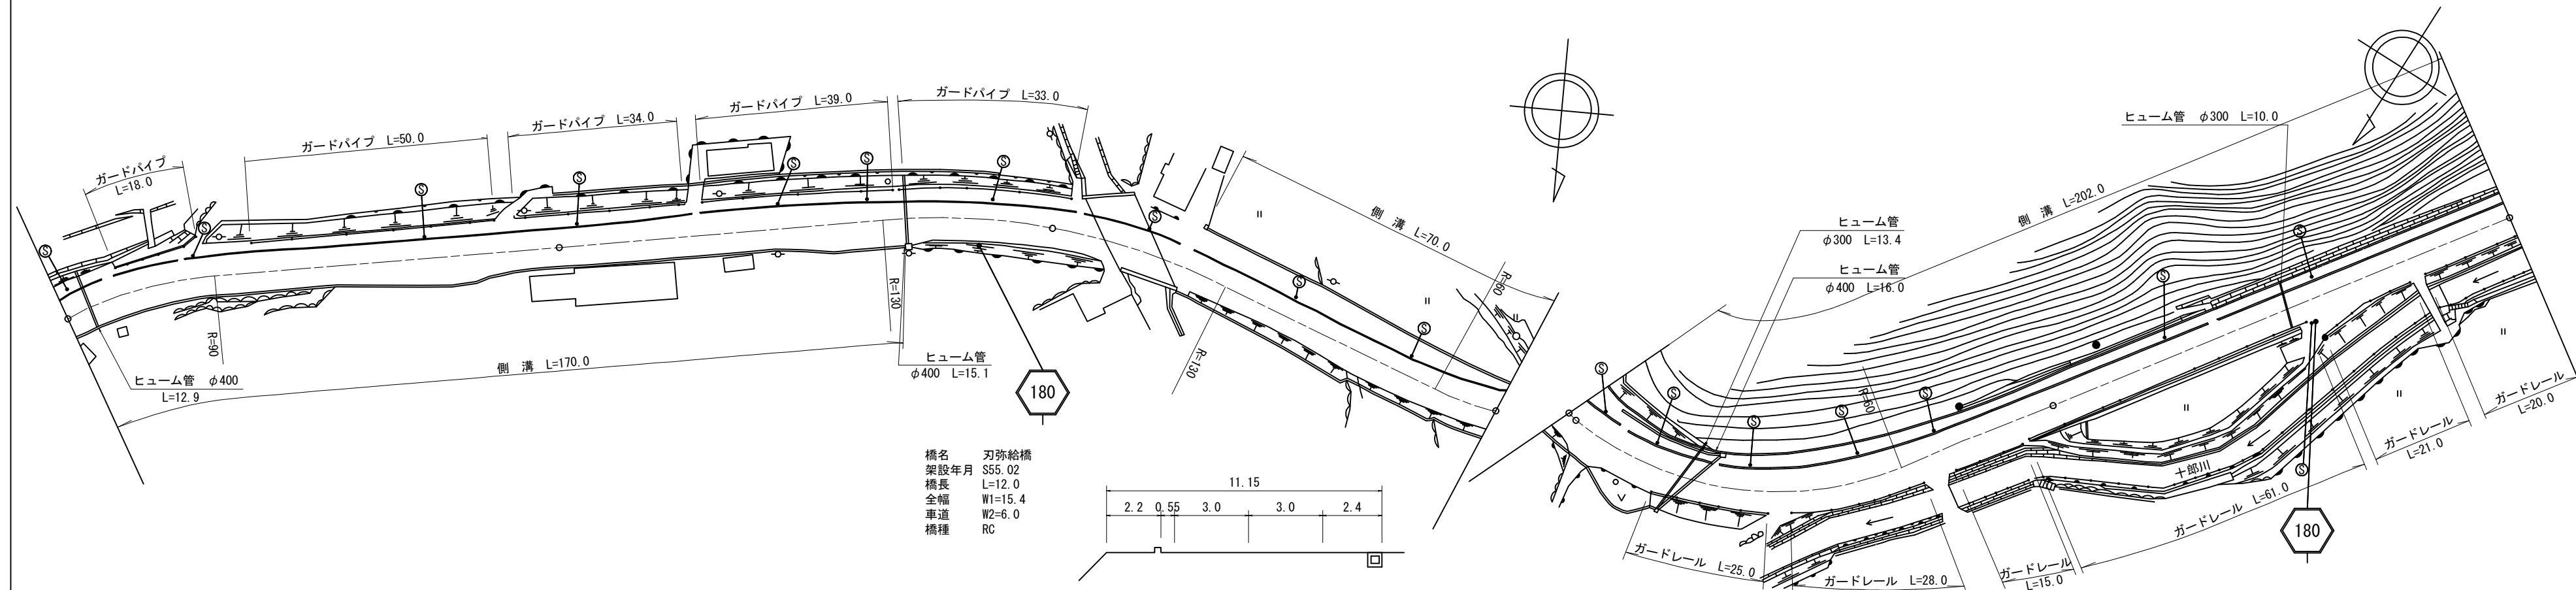

道路台帳修正履歴

カルテ番号	修正内容	調整年月日	業者名
	転記	2007.01.15	ヤマコン
2009-05-030	橋梁諸元変更	2010.03.25	ヤマコン
2017-05-020	路線変更	2017.10.10	ヤマコン

区間番号	100.0																													
	1	2	3	4	5	6	7	8	9	10	11	12	13	14	15	16	17	18	19	20	21	22	23	24	25	26	27	28	29	500.0
点間距離	10.0	10.0	32.0	26.0	5.0	7.0	5.0	5.0	36.0	19.0	15.0	5.0	25.0	6.0	5.0	12.0	5.0	27.0	13.0	32.0	11.0	34.0	30.0	17.0	8.0	32.0	20.0	19.0	28.0	
全幅員	全幅員	10.95	11.55	11.15	11.95	11.95	12.95	11.65	11.05	12.15	12.15	11.35	10.25	10.75	14.5	15.45	13.55	13.25	13.8	11.6	11.8	10.55	10.15	9.85	9.84	9.8	9.4	9.3	9.6	
	車道	車道	6.0	6.0	6.0	6.0	6.0	6.0	6.0	6.0	6.0	6.0	6.0	6.0	6.0	6.0	6.0	6.0	6.0	6.0	6.0	6.0	6.0	6.0	6.0	6.0	6.0	6.0	6.0	6.0
		歩道	2.3	2.2	2.2	2.3	2.3	2.3	2.3	2.3	2.2	2.2	2.2	2.3	2.7	5.6	6.7	4.8	4.4	2.85	2.85	2.5	2.3	2.1	2.18	2.4	2.0	2.0	2.0	
	路肩	左側	0.55	0.55	0.55	0.55	0.55	0.55	0.55	0.55	0.55	0.55	0.55	0.55	0.55	1.4	0.55	0.55	0.55	0.55	0.55	0.55	0.5	0.5	0.5	0.5	0.5	0.5	0.5	0.5
		右側	2.1	2.8	2.4	3.1	3.1	3.7	2.8	2.8	2.8	3.4	2.6	1.4	1.5	1.5	2.2	2.2	2.3	2.2	2.2	1.55	1.35	1.25	1.18	0.9	0.9	0.8	1.1	
中央分離帯	中央																													
側溝	左側															0.0	0.7	0.7	0.55	0.55	0.55	0.55	0.55	0.55	0.55	0.55	0.5	0.5	0.5	
	右側	(0.6)	(0.6)	(0.6)	(0.6)	(0.6)	(0.6)	(0.6)	(0.6)	(0.6)	0.6	0.6	0.6	0.6	0.6	0.6	0.6	0.6	0.6	0.6	0.55	0.55	0.55	0.55	0.55	0.55	0.5	0.5	0.5	
その他																														
主要工物																05764														
路面種別	AS																													AS
舗装区間番号		1							2					3	4				5			6					7			
		100.0						100.0					11.0	12.0			77.0			100.0						100.0				

路線名	一般県道 串夜市線
図面名	318005009-00
作成年月日	2017年10月10日
縮尺	1/1000
図面番号	12-00
事務所名	周南土木建築事務所