


平面図 縮尺千分の一

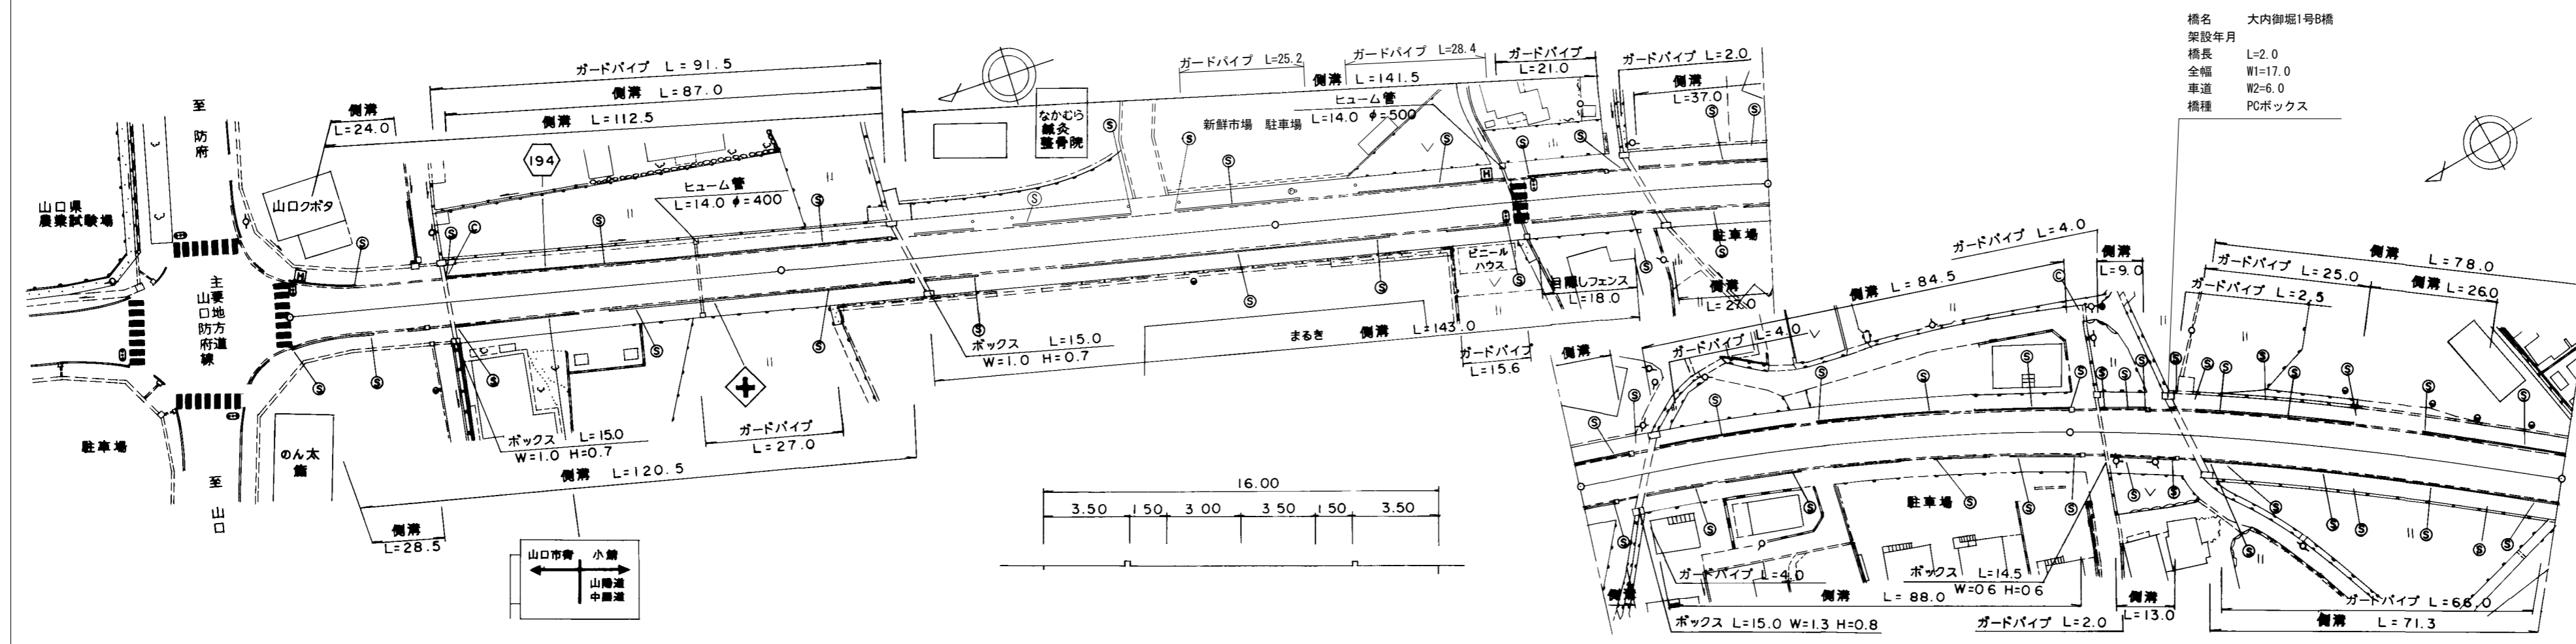

道路台帳修正履歴

カルテ番号	修正内容	調整年月日	業者名
	転記	2007. 3. 31	山口建設コン
2008-07-018	待避所新設	2009. 4. 30	山口建設コン
2012-07-036	造成、進入路 ガードパイプ撤去	2012. 5. 23	山口建設コン
2014-07-025	進入路	2014. 11. 12	山口建設コン
2019-07-070	橋梁諸元追加	2020. 3. 31	山口建設コン

区間	番号	区間																				
		1	2	3	4	5	6	7	8	9	10	11	12	13	14	15	16	17	18	19	20	21
点間	距離	7.5	4.5	2.0	13.0	8.0	34.5	30.5	22.0	52.0	26.0	21.3	76.7	90.0	10.0	23.0	2.0	30.0	14.0	12.0	17.0	
全幅員	全幅員	21.5	18.4	17.4	17.0	17.0	16.0	16.0	16.0	16.0	16.0	16.0	16.0	16.0	16.28	17.0	17.0	17.45	17.45	17.45	17.0	17.0
	車道	11.5	9.0	9.0	9.0	9.0	8.0	8.0	8.0	8.0	6.9	6.0	6.0	6.0	6.0	6.0	6.0	6.0	6.0	6.0	6.0	6.0
	歩道	4.5	4.4	3.9	3.5	3.5	3.5	3.5	3.5	3.5	3.5	3.5	3.5	3.5	3.5	3.5	3.5	3.5	3.5	3.5	3.5	3.5
	左側	0.5	0.5	0.5	0.5	0.5	0.5	0.5	0.5	0.5	0.5	0.5	0.5	0.5	0.5	0.5	0.5	0.5	0.5	0.5	0.5	0.5
	右側	0.5	0.5	0.5	0.5	0.5	0.5	0.5	0.5	0.5	0.5	0.5	0.5	0.5	0.5	0.5	0.5	0.5	0.5	0.5	0.5	0.5
内訳	左側																					
	右側																					
側溝	左側	(0.7)	(0.7)	(0.7)	(0.7)	(0.7)	(0.7)	(0.7)	(0.7)	(0.7)	(0.7)	(0.7)	(0.7)	(0.7)	(0.7)	(0.7)	(0.7)	(0.7)	(0.7)	(0.7)	(0.7)	(0.7)
	右側	(0.5)	(0.5)	(0.5)	(0.5)	(0.5)	(0.5)	(0.5)	(0.5)	(0.5)	(0.5)	(0.5)	(0.5)	(0.5)	(0.5)	(0.5)	(0.5)	(0.5)	(0.5)	(0.5)	(0.5)	(0.5)
その他																		0.0	1.6	1.7	0.0	
主要	工作物																	07311				
路面	種別	AS																				AS
舗装	区間	1	2	3	4	5																
	番号	100.0	100.0	100.0	100.0	100.0																

路線名	一般県道 山口秋穂線
図面名	319407006-00
作成年月日	2009年3月31日
縮尺	1/1000
図面番号	04-00
事務所名	防府土木建築事務所 (山口支所)