


平面図 縮尺千分の一

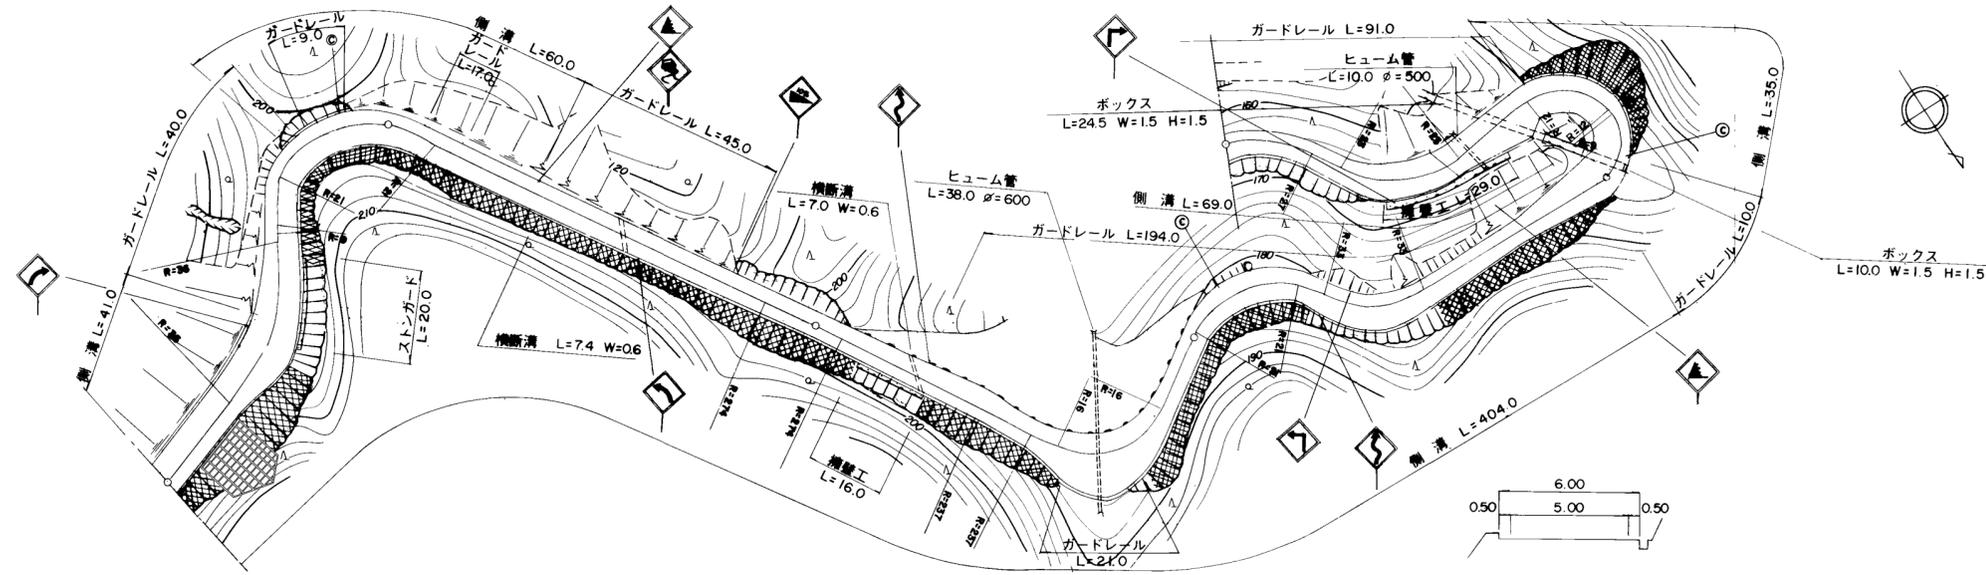

道路台帳修正履歴

カルテ番号	修正内容	調整年月日	業者名
	転記	2008. 3. 31	山口建設コン
2020-07-110	災害復旧	2021. 3. 31	山口建設コン

区間番号	100.0	200.0	300.0	400.0	500.0	
	1	2	3	4	5	6	7	8	9	10	11	12	13	14	15	16	17	18	19	20	21	22	23	24	25	26	27	28	29	30	31	32	33	34	35	36	37	38	39	40	41	42	43	44	45	46	47	48	49	
点間距離		21.0	4.5	4.5	5.0	4.0	4.0	5.0	21.0	22.0	8.0	25.0	22.0	22.5	22.5	38.0	13.0	5.0	9.0	12.0	4.0	4.0	4.0	4.0	8.0	2.0	16.0	11.0	5.0	5.0	5.0	4.0	4.0	4.0	25.0	4.0	4.0	4.0	5.0	5.0	5.0	5.0	5.0	5.0	5.0	5.0	14.0	8.0	25.0	
全幅員	全幅員	8.0	8.0	9.0	10.0	11.0	10.0	9.3	8.7	8.0	7.0	7.0	6.26	6.0	5.5	5.0	6.5	6.0	9.0	6.7	6.3	5.0	5.0	5.0	5.0	5.0	5.22	7.0	6.0	6.4	6.6	7.0	6.7	6.4	5.0	5.0	5.0	5.0	5.0	5.0	5.0	5.0	5.0	5.0	5.0	5.0	5.0	5.0	
	車道	7.0	7.0	8.0	9.0	10.0	10.0	9.3	8.7	8.0	7.0	7.0	6.26	6.0	5.5	5.0	6.5	6.0	9.0	6.7	6.3	5.0	5.0	5.0	5.0	5.0	5.0	5.22	7.0	6.0	6.4	6.6	7.0	6.7	6.4	5.0	5.0	5.0	5.0	5.0	5.0	5.0	5.0	5.0	5.0	5.0	5.0	5.0	
全幅員内訳	左側	
	右側	
	左側	0.5	0.5	0.5	0.5	1.0	0.5	0.5	0.5	1.0	1.0	0.63	0.5	0.5	0.5	0.5	2.0	1.0	0.5	0.5	0.5	0.5	0.5	0.5	0.5	0.5	0.61	1.5	1.0	0.85	0.65	0.5	0.5	0.5	0.5	0.5	0.5	0.5	0.5	0.5	0.5	0.5	0.5	0.5	0.5	0.5	0.5	0.5	0.5	
	右側	0.5	0.5	0.5	0.5	1.0	0.5	0.5	0.5	1.0	1.0	0.63	0.5	0.5	0.5	0.5	0.5	1.5	1.0	0.5	0.5	0.5	0.5	0.5	0.5	0.5	0.5	0.61	1.5	1.0	0.85	0.65	0.5	0.5	0.5	0.5	0.5	0.5	0.5	0.5	0.5	0.5	0.5	0.5	0.5	0.5	0.5	0.5	0.5	0.5	
中央	
側溝	左側	0.45	0.45	0.45	0.45	0.45	0.45	0.45	0.45	0.45	0.45	0.45	0.45	0.45	0.45	0.45	0.45	0.45	0.45	0.45	0.45	0.45	0.45	0.45	0.45	0.45	0.45	0.45	0.45	0.45	0.45	0.45	0.45	0.45	0.45	0.45	0.45	0.45	0.45	0.45	0.45	0.45	0.45	0.45	0.45	0.45	0.45	0.45	
	右側	0.45	0.45	0.45	0.45	0.45	0.45	0.45	0.45	0.45	0.45	0.45	0.45	0.45	0.45	0.45	0.45	0.45	0.45	0.45	0.45	0.45	0.45	0.45	0.45	0.45	0.45	0.45	0.45	0.45	0.45	0.45	0.45	0.45	0.45	0.45	0.45	0.45	0.45	0.45	0.45	0.45	0.45	0.45	0.45	0.45	0.45	0.45	0.45	
その他	
主要工物	
路面種別	as	as	
舗装区間		1								2	

路線名	一般県道 山口秋穂線
図面名	319407022-00
作成年月日	2009年3月31日
縮尺	1/1000
図面番号	19-00
事務所名	防府土木建築事務所 (山口支所)