


平面図
縮尺千分の一

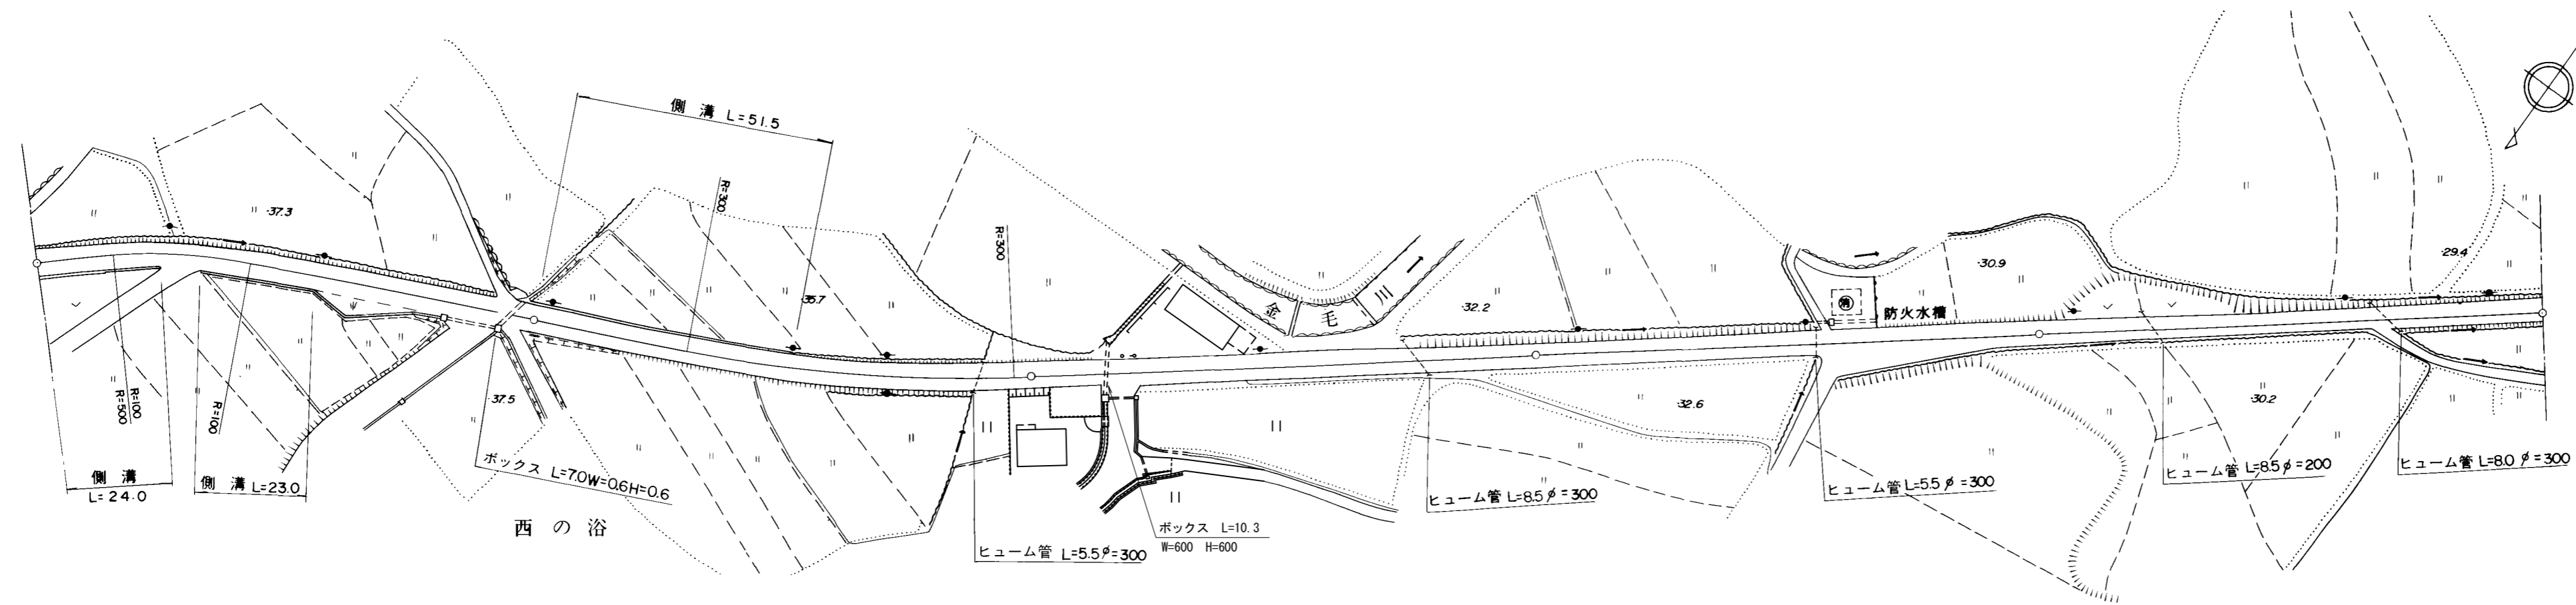

道路台帳修正履歴

カルテ番号	修正内容	調整年月日	業者名
	転記	2008. 3. 31	山口建設コン
2014-07-027	市道道路改良造成	2014. 11. 12	山口建設コン

区間	番号	100.0																200.0																300.0																400.0																500.0															
		1	2	3	4	5	6	7	8	9	10	11	12	13	14	15	16	1	2	3	4	5	6	7	8	9	10	11	12	13	14	15	16	1	2	3	4	5	6	7	8	9	10	11	12	13	14	15	16	1	2	3	4	5	6	7	8	9	10	11	12	13	14	15	16	1	2	3	4	5	6	7	8	9	10	11	12	13	14	15	16
点間	距離	13.0		11.0		8.0		24.0		7.0		21.0		16.0		52.0		48.0		100.0		56.0		3.0		33.0		8.0		25.0		75.0	
		5.0		5.0		5.0		5.0		9.5		5.0		5.0		5.0		5.0		5.0		5.0		9.5		5.0		4.88		4.5		4.5	
全幅員	内訳	車道		4.0		4.0		4.0		4.0		4.0		4.0		4.0		4.0		4.0		4.0		4.0		4.0		4.0		4.0		3.5	
		歩道		0.5		0.5		0.5		0.5		0.5		0.5		0.5		0.5		0.5		0.5		0.5		0.5		0.5		0.5		0.5	
		路肩		0.5		0.5		0.5		0.5		0.5		0.5		0.5		0.5		0.5		0.5		0.5		0.5		0.5		0.5		0.5	
		中央		0.5		0.5		0.5		0.5		0.5		0.5		0.5		0.5		0.5		0.5		0.5		0.5		0.5		0.5		0.5	
		分離帯		0.5		0.5		0.5		0.5		0.5		0.5		0.5		0.5		0.5		0.5		0.5		0.5		0.5		0.5		0.5	
側溝	左側	0.6		0.4		0.4		0.4		0.4		0.4		0.4		0.4		0.4		0.4		0.4		0.4		0.4		0.4		0.4	
		0.4		0.0		0.0		0.4		0.4		0.4		0.4		0.4		0.4		0.4		0.4		0.4		0.4		0.4		0.4	
その他		0.6		0.4		0.4		0.4		0.4		0.4		0.4		0.4		0.4		0.4		0.4		0.4		0.4		0.4		0.4	
主要	路面	as		as		as		as		as		as		as		as		as		as		as		as		as		as		as	
		as		as		as		as		as		as		as		as		as		as		as		as		as		as		as	
舗装	区間	1		2		3		4		5		1		2		3		4		5		1		2		3		4		5	
		100.0		100.0		100.0		100.0		100.0		100.0		100.0		100.0		100.0		100.0		100.0		100.0		100.0		100.0		100.0	

路線名	一般県道 山口秋穂線		
図面名	319407027-00		
作成年月日	2009年3月31日		
縮尺	1/1000	図面番号	24-00
事務所名	防府土木建築事務所 (山口支所)		