


平面図
縮尺千分の一

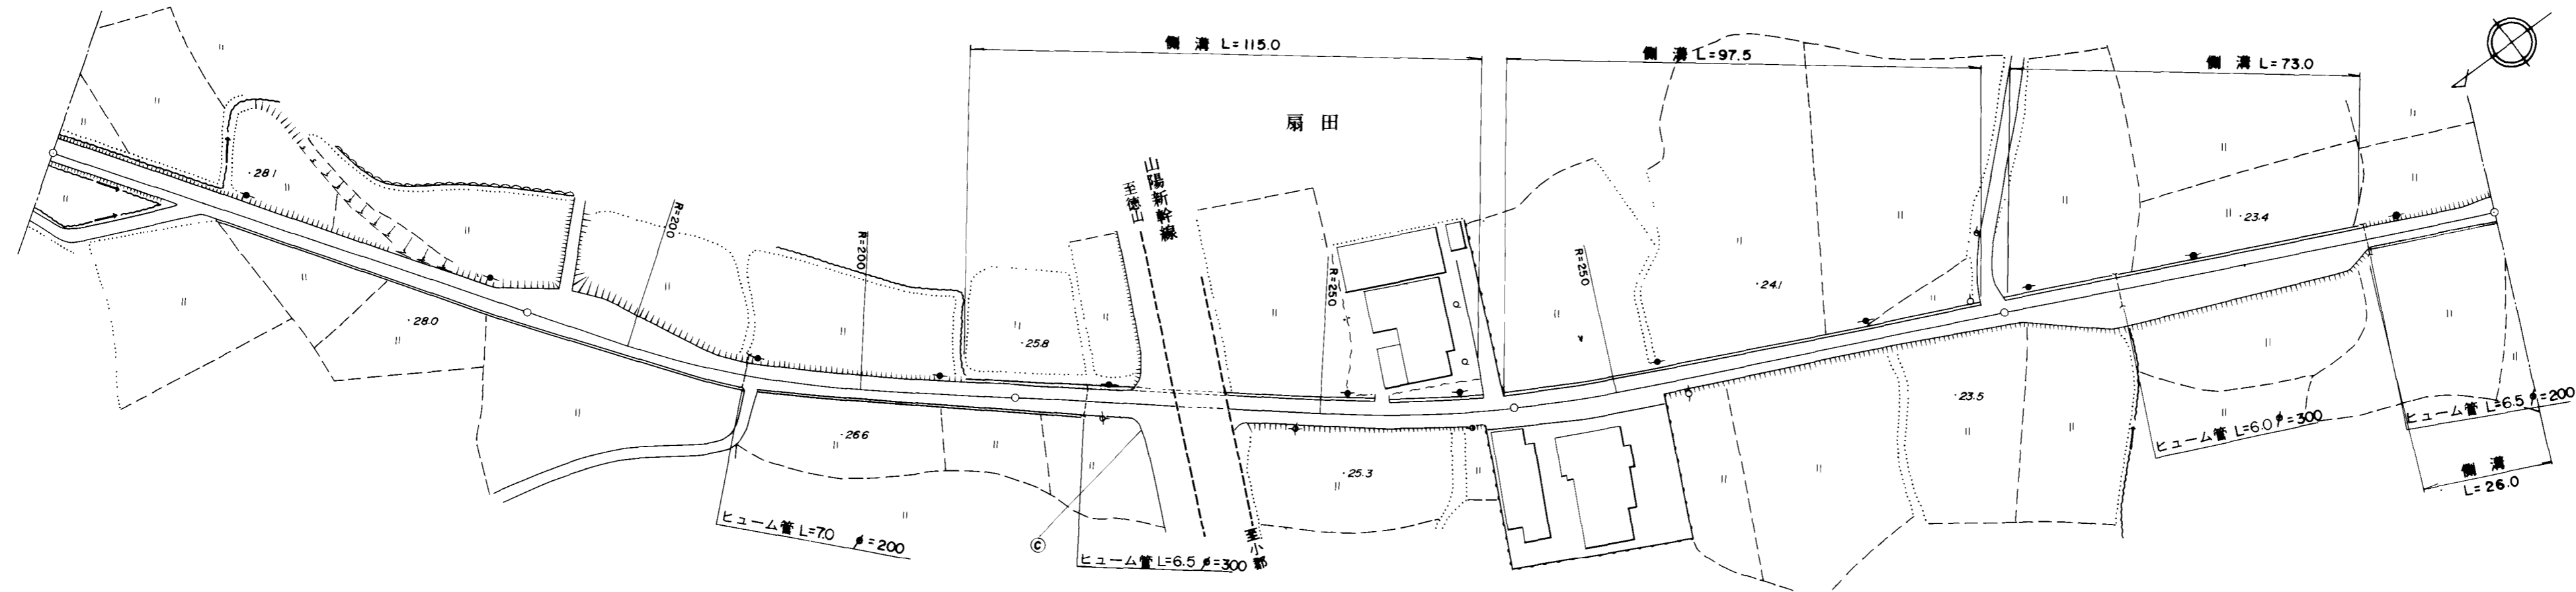

道路台帳修正履歴

カルテ番号	修正内容	調整年月日	業者名
	転記	1978. 1. 31	山口建設コン

区間	番号	100.0																									
点間	距離	1	2	3	4	5	6	7	8	9	10	11	12	13	14	15	16	17	18	19	20	21	22	23	24	25	
全幅員		4.5	4.5	5.0	5.0	6.0	7.33	9.0	9.5	6.0	5.0	5.0	5.0	5.0	6.5	6.5	6.5	6.5	4.5	4.83	5.0	6.0	9.8	7.5	4.0	5.0	
全幅員内訳	車道	3.5	3.5	4.0	4.0	4.0	5.0	5.0	5.0	4.0	4.0	4.0	4.0	4.0	4.0	4.0	4.0	4.0	3.5	3.5	3.5	5.0	5.0	3.0	3.0	3.0	
	歩道																										
	路肩	0.5	0.5	0.5	0.5	0.5	0.5	0.5	0.5	0.5	0.5	0.5	0.5	0.5	0.5	0.5	0.5	0.5	0.5	0.5	0.5	0.5	0.5	0.5	0.5	0.5	1.5
側溝	左側										0.0	0.4	0.4	0.4	0.0	0.0	0.0	0.0	0.7	0.0	0.0	0.0	0.7	0.0	0.0	0.6	
側溝	右側																										
その他																											
主要	工作物													0707													
路面	種別	as																								as	
舗装	区間	1	2	3	4	5																					
	番号	100.0	100.0	100.0	100.0	100.0																					

路線名	一般県道 山口秋穂線
図面名	319407028-00
作成年月日	2009年3月31日
縮尺	1/1000
図面番号	25-00
事務所名	山口土木建築事務所