


標題	路線コード	212	図面コード	6-0	路線名	一般県道 山口阿知須宇部線	県名	山口県	地名	山口市小郡下郷	図面番号	6	① 現道 2 現道(分離) 3 旧道 4 新道 5 専用自歩道
----	-------	-----	-------	-----	-----	---------------	----	-----	----	---------	------	---	---------------------------------

平面図
縮尺千分の一

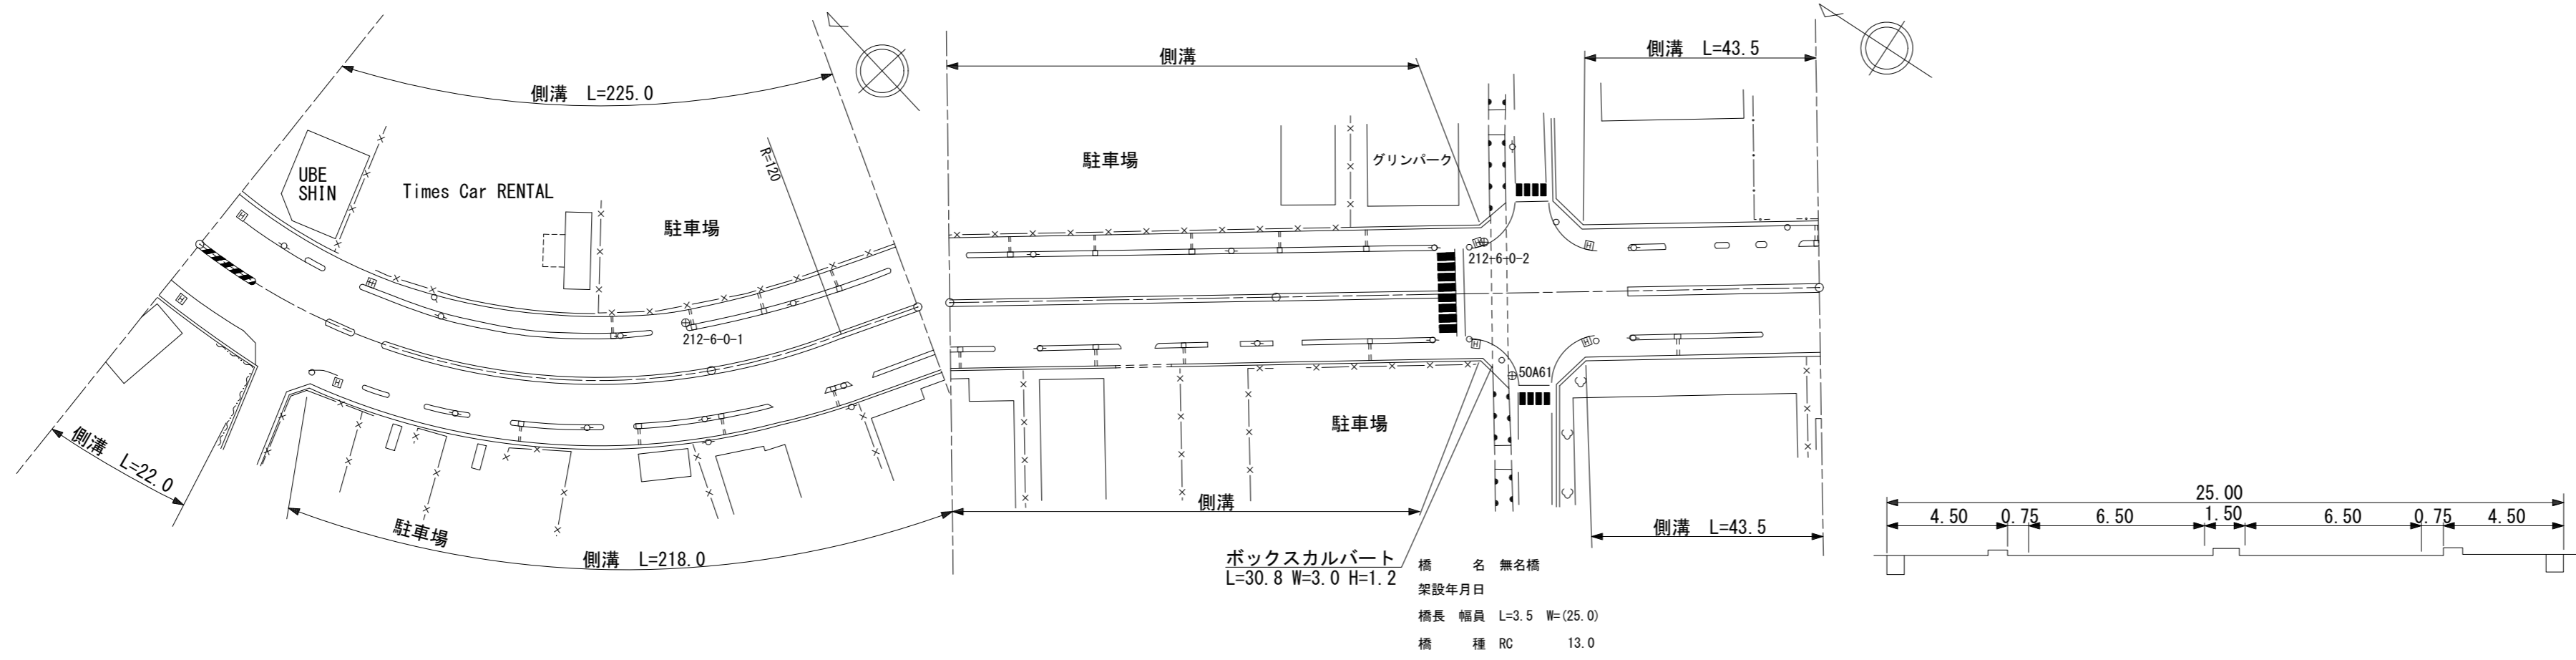

道路台帳修正履歴

カルテ番号	修正内容	調整年月日	業者名
	転記	2005. 12. 20	山口建設コン
2008-07-005	ベクタ変換	2009. 3. 31	山口建設コン
2018-07-055	平面修正 歩車道境界ブロック設置・撤去	2019. 3. 29	山口建設コン

区間	番号	1			2			3			4			5			6			7			8			9			10			11			12				
点間	距離	20.0			7.5			3.0			69.5			100.0			30.0			7.5			2.5			3.5			13.0			8.5			35.0				
全幅員		25.0			25.0			25.0			25.0			25.0			25.0			25.0			25.0			25.0			25.0			25.0			25.0				
全幅員内訳	車道	13.0			13.0			13.0			13.0			13.0			13.0			13.0			13.0			13.0			13.0			13.0			13.0				
	左側歩道	4.0			4.0			[2]			[2]			[2]			[2]			4.5			4.5			4.5			4.5			[2]			4.5				
	右側歩道	4.0			4.0			4.5			[2]			[2]			[2]			4.5			4.5			4.5			4.5			[2]			4.5				
	左側路肩	2.0			2.0			1.5			0.75			0.75			0.75			0.75			1.5			1.5			1.5			1.5			0.75				
右側路肩	2.0			2.0			1.5			0.75			0.75			0.75			0.75			0.75			0.75			0.75			0.75			0.75			0.75		
中央分離帯		0.0			1.3			1.3			1.5			1.5			1.5			1.5			1.5			1.5			1.5			1.5			1.5				
側溝	左側	(0.6)			(0.6)			(0.7)			(0.7)			(0.7)			(0.7)			(0.7)			(0.7)			(0.7)			(0.7)			(0.7)			(0.7)				
	右側	(0.6)			(0.7)			(0.7)			(0.7)			(0.7)			(0.7)			(0.7)			(0.7)			(0.7)			(0.7)			(0.7)			(0.7)				
その他																																							
主要工物																				07421																			
路面種別		AS																																	AS				
舗装区間	番号	1			2			3																															
		100.0			100.0			100.0																															

路線名	一般県道 山口阿知須宇部線		
図面名	321207006-00		
作成年月日	2009年3月31日		
縮尺	1/1000	図面番号	06-00
事務所名	防府土木建築事務所 (山口支所)		